

1 SITE PLAN
1 SCALE : 1:500

No.	DATE DD/MM/YY	DESCRIPTION

STAMP:

ARCHITECT:


CLIENT:




PROJECT :
DT 21, MISSISSAUGA, ON.
PERSPECTIVE BUILDING
DESIGN DRAWINGS

DRAWING DESCRIPTION:
SITE PLAN

DRAWN BY: RDM	CHECKED BY: JM
SCALE: As Noted	DATE: FEB. 21, 2013
PROJECT NO.: 14-7522	DRAWING NO.: 1

LEGEND:
 TENANT UNIT
 AREA = 1500 m²

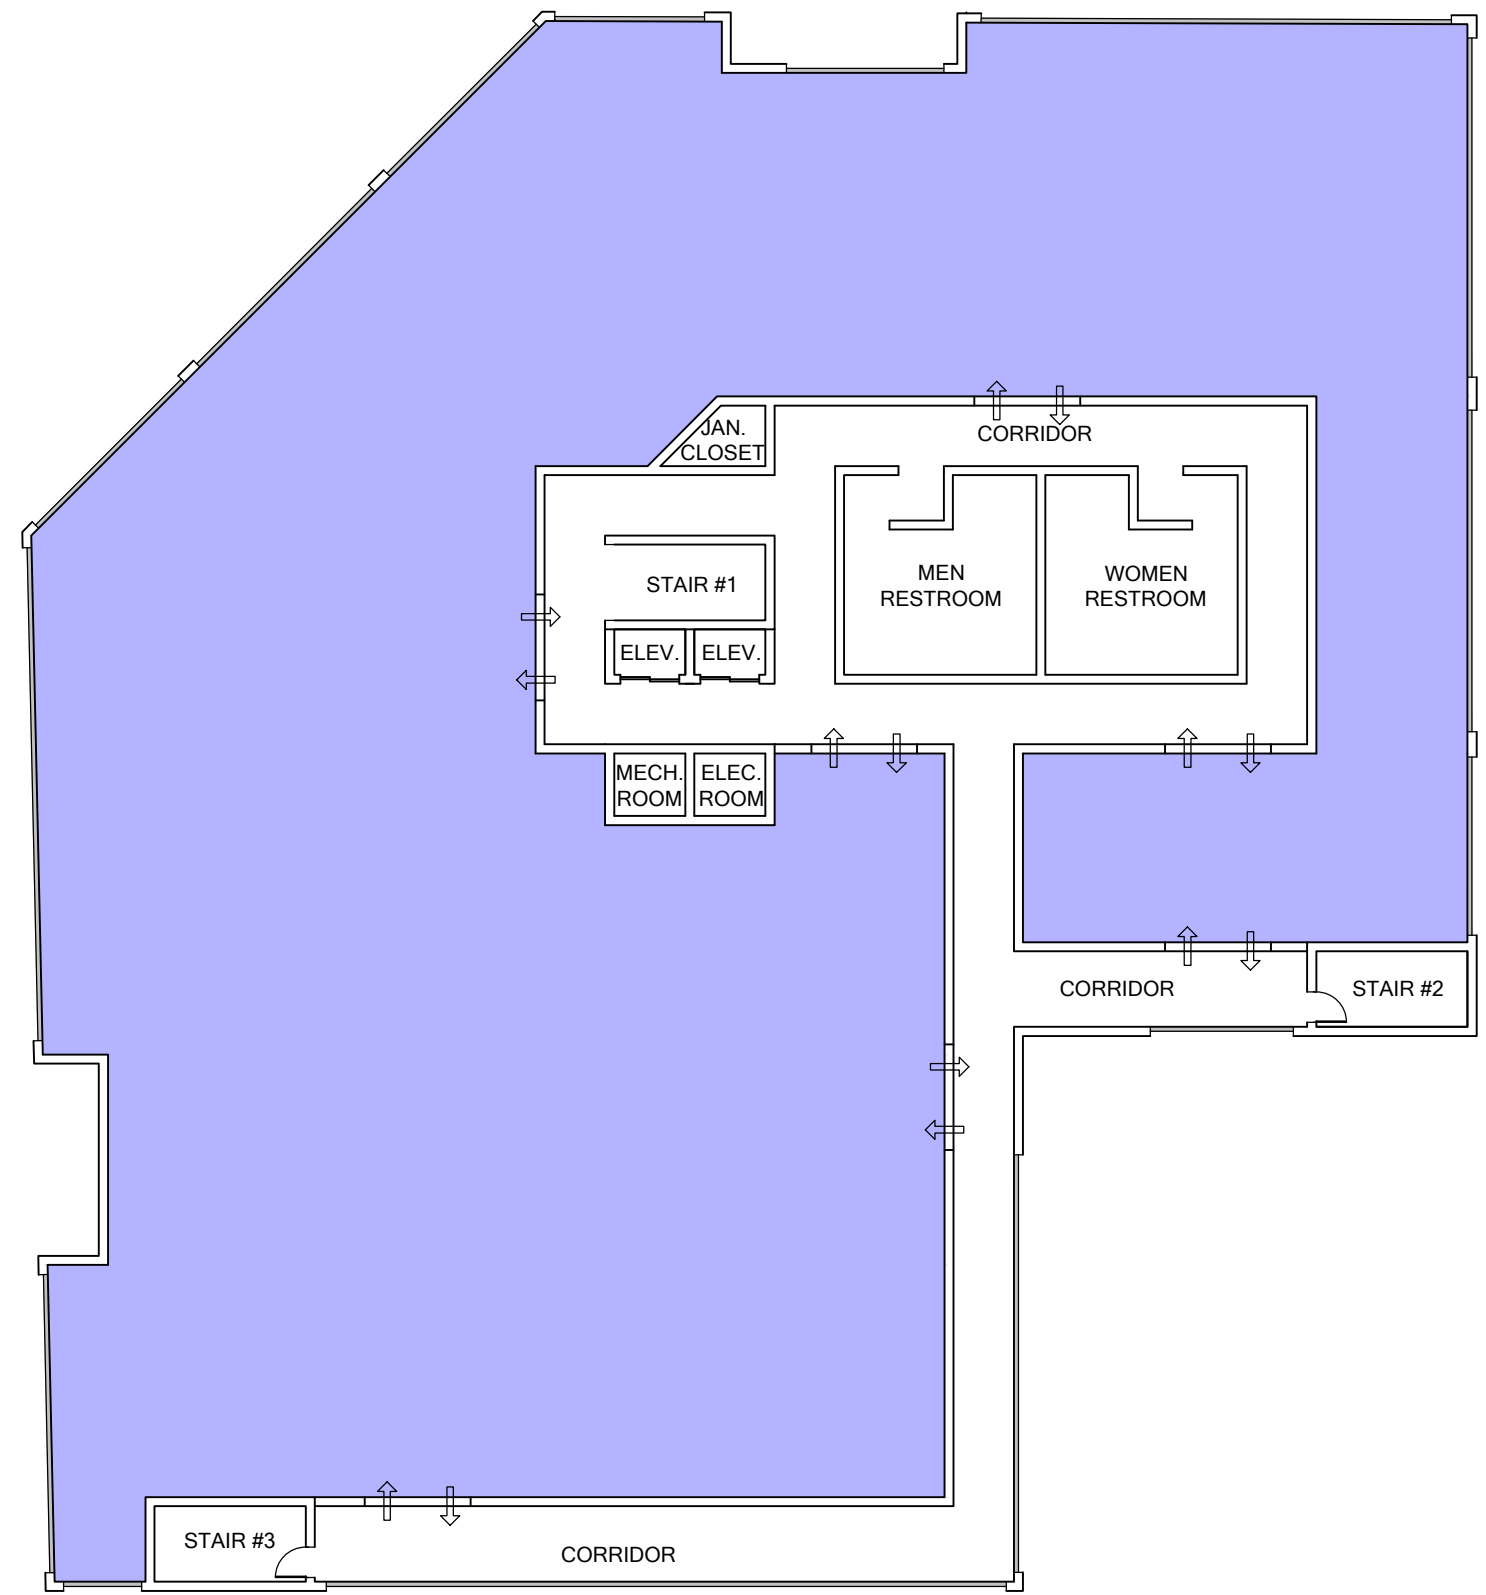

1 THIRD FLOOR PLAN
 4 SCALE : 1:250

No.	DATE	DESCRIPTION
	DD/MM/YY	

STAMP:

ARCHITECT:

CLIENT:



PROJECT :
 DT 21, MISSISSAUGA, ON.
 PERSPECTIVE BUILDING
 DESIGN DRAWINGS

DRAWING DESCRIPTION:
COMMERCIAL
THIRD FLOOR PLAN

DRAWN BY: RDM	CHECKED BY: JM
SCALE: As Noted	DATE: FEB. 21, 2013
PROJECT NO.: 14-7522	DRAWING NO.: 4

