


CONSTRUCTION NORTH PROJECT NORTH

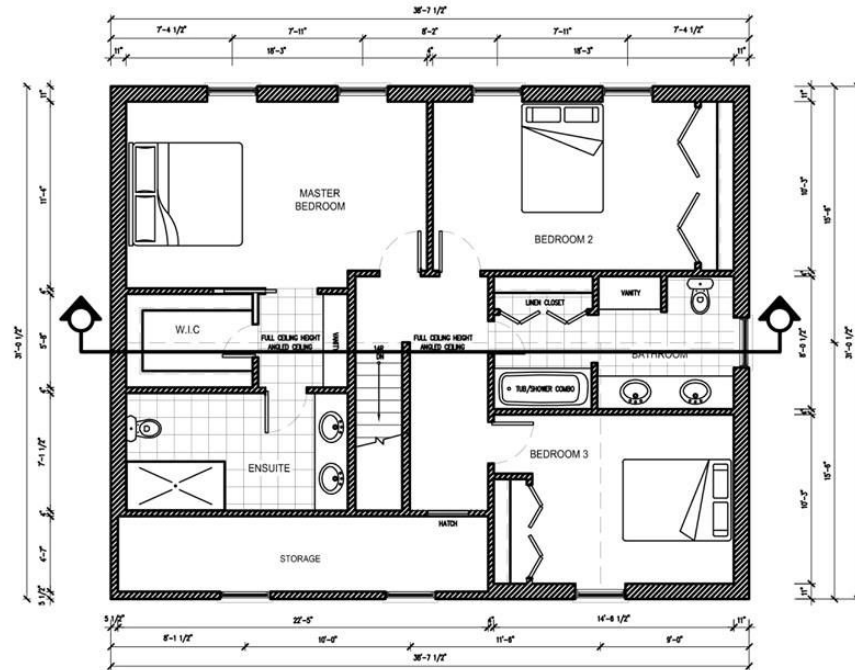

1  
A13

# PROPOSED SECOND FLOOR

No.	Date:	Description:

Architect Seal:

Project Title:  
879 WHITNEY DR.

Drawn By:  
KAYLA. R & ERIKA. W

Sheet Title:  
PROPOSED SECOND FLOOR

Date: FEB 17, 2017

Sheet No.

Scale: 0-1/8" = 1'-0"

A13