



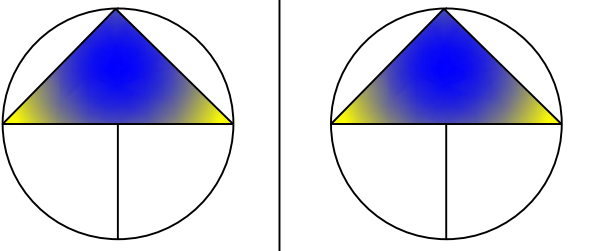

REVOLUTIONARY DESIGN CO.

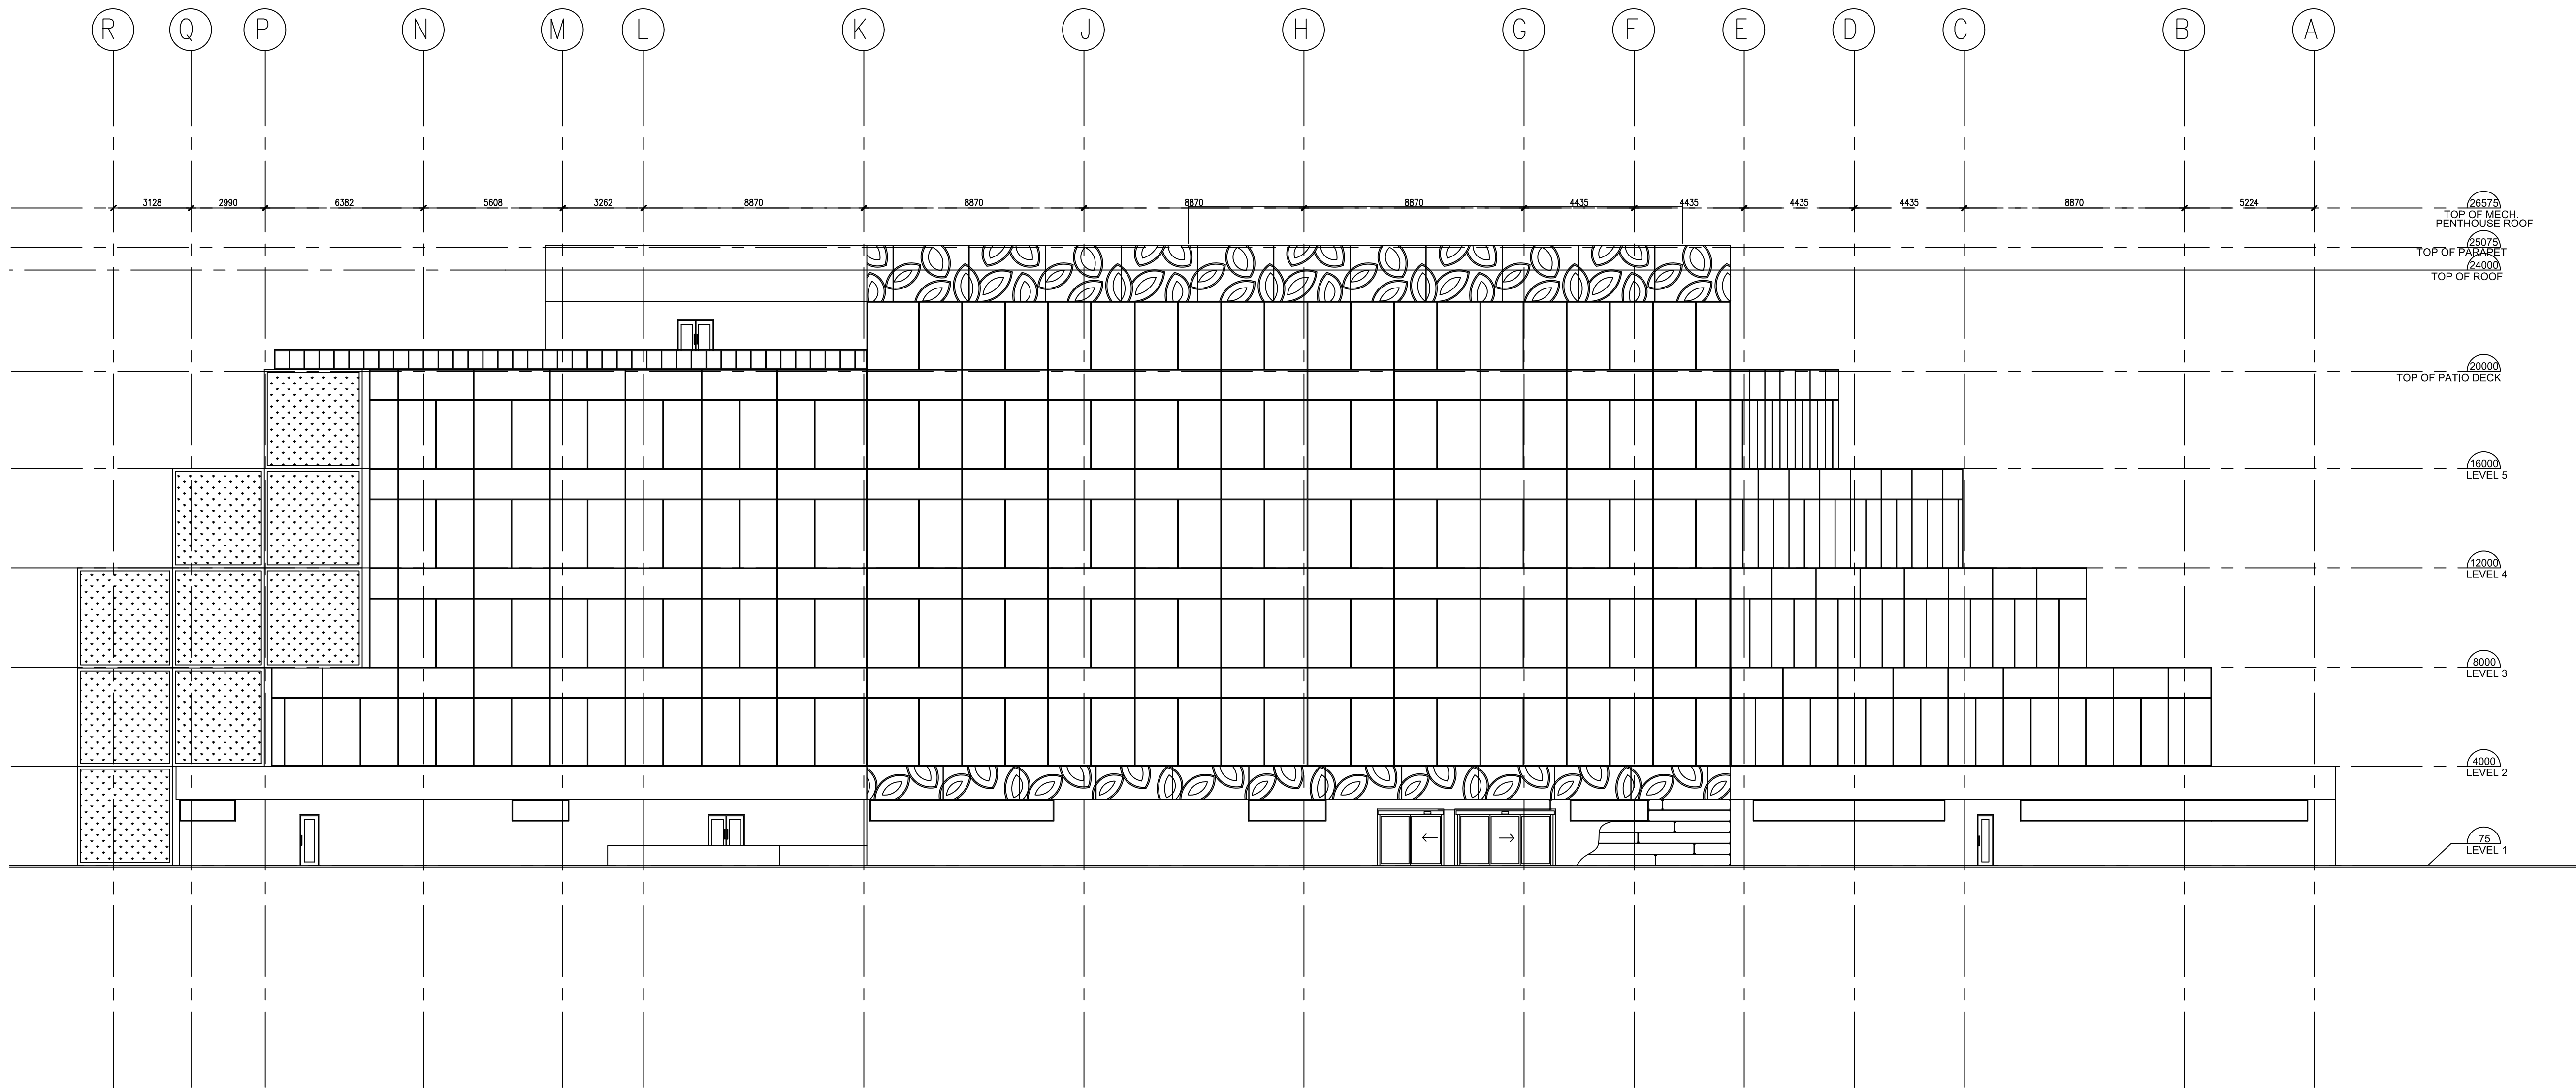

TRUE NORTH CONSTRUCT. NORTH

GENERAL NOTES:

ARCHITECT'S STAMP:

REVISIONS

DRAWING TITLE:

DRAWN BY:

DATE:
12/09/2013

PAGE:

A300

SCALE:
1:150