



REVOLUTIONARY DESIGN CO.

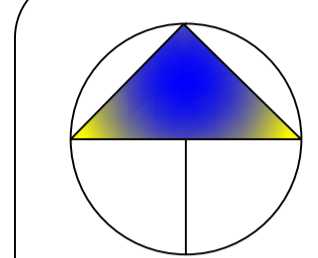

TRUE NORTH

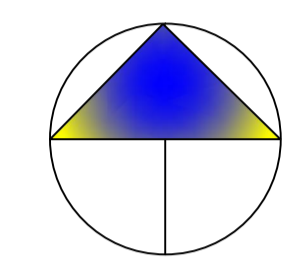

CONSTRUCT. NORTH

GENERAL NOTES:

ARCHITECT'S STAMP:

REVISIONS

DRAWING TITLE:

DRAWN BY:

DATE:
12/09/2013


PAGE:

A301

SCALE:
1:150

A B C D E F G H J K L M N P Q R

5224 8870 4435 4435 4435 4435 8870 8870 8870 8870 3262 5608 6382 2990 3128

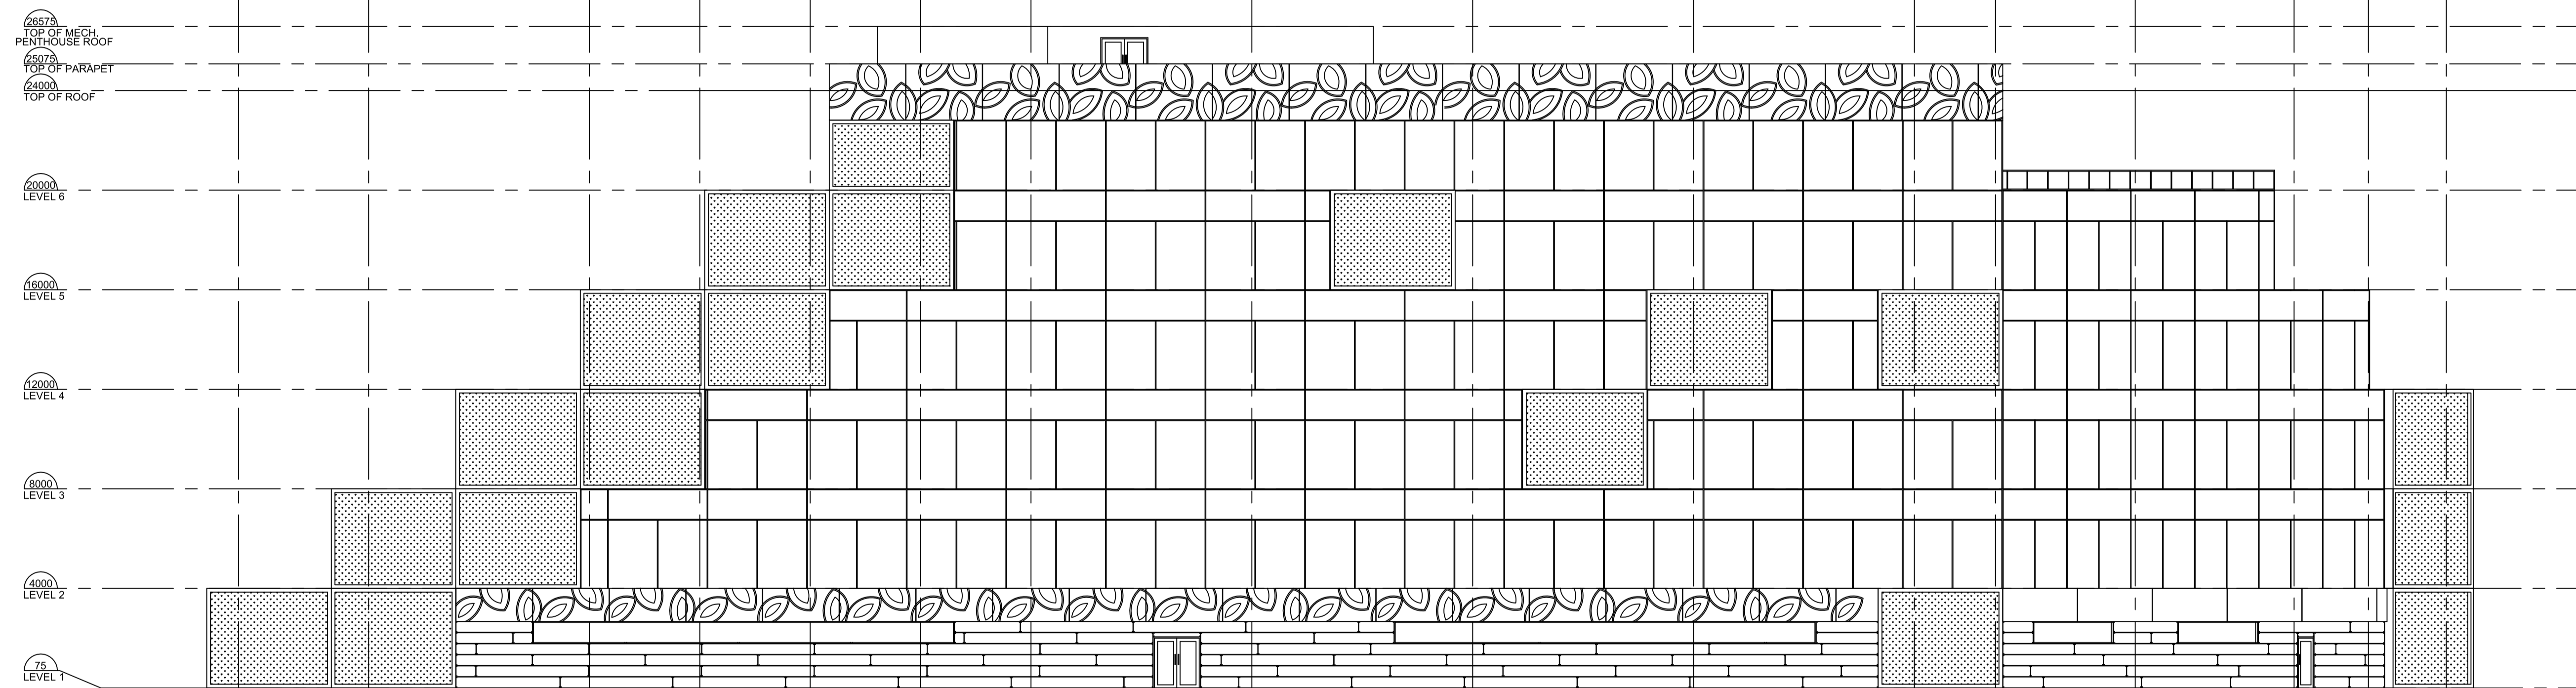

28575
TOP OF MECH.
PENTHOUSE ROOF

25075
TOP OF PARAPET

24000
TOP OF ROOF

20000
LEVEL 6

16000
LEVEL 5

12000
LEVEL 4

8000
LEVEL 3

4000
LEVEL 2

75
LEVEL 1