


COLUMNS
 ALL COLUMNS ARE W6 M-WIDE FLANGE UNLESS OTHERWISE NOTED.

BEAMS
 ALL BEAMS AND GIRDERS ARE W18 M-WIDE FLANGE UNLESS OTHERWISE NOTED.


JOISTS
 ALL JOISTS ARE W8 M-WIDE FLANGE UNLESS OTHERWISE NOTED.

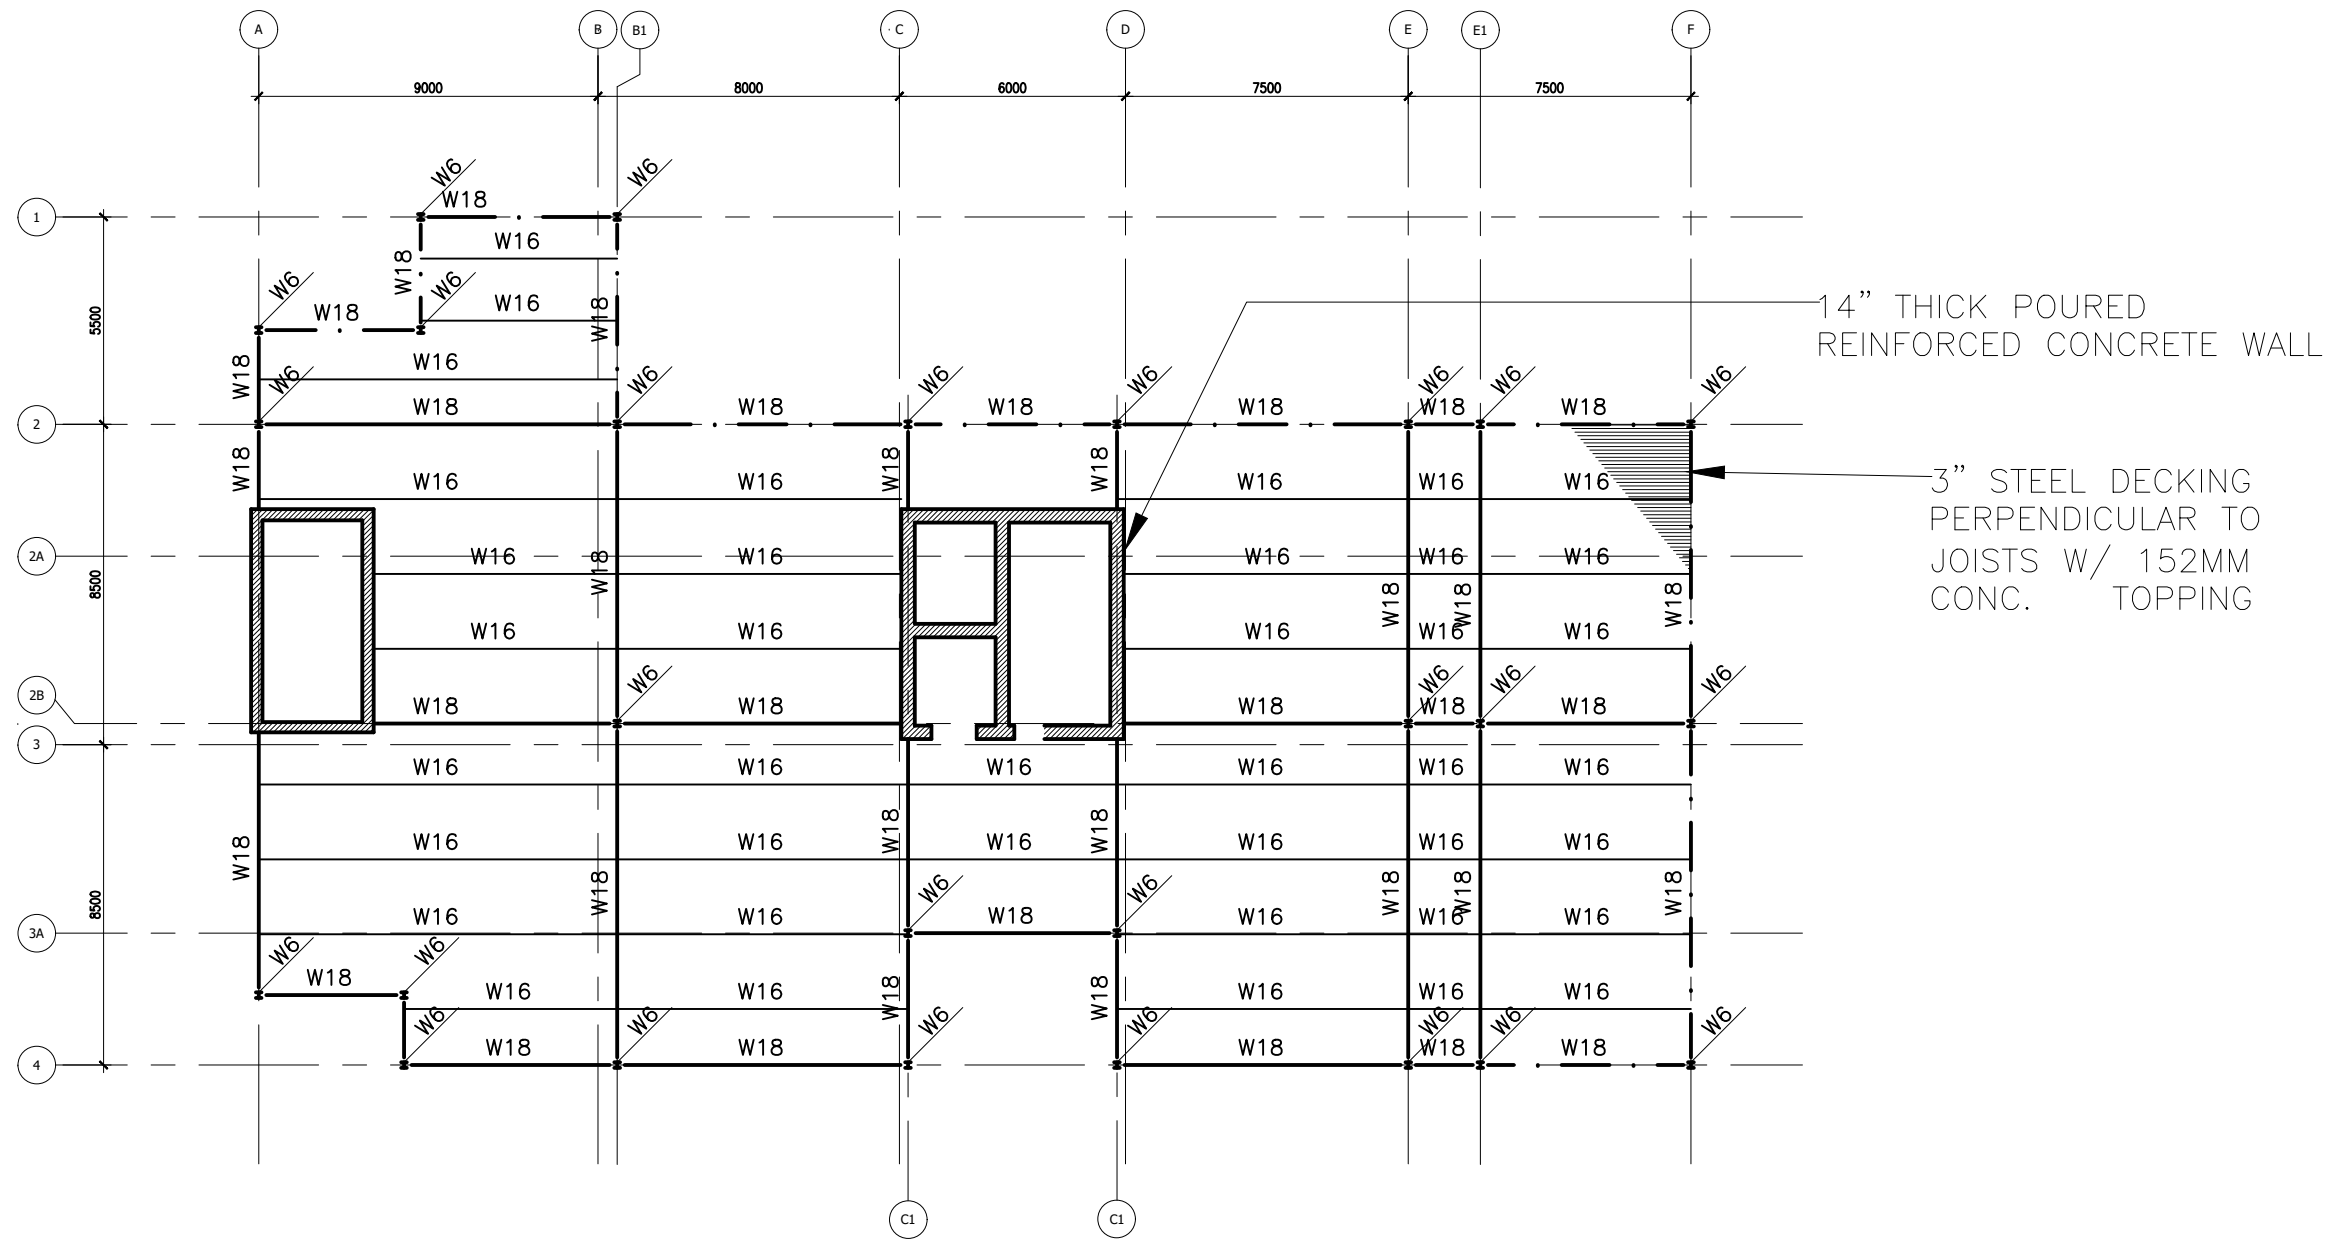

COLUMNS
 ALL COLUMNS ARE W6 M-WIDE FLANGE UNLESS OTHERWISE NOTED.

BEAMS
 ALL BEAMS AND GIRDERS ARE W18 M-WIDE FLANGE UNLESS OTHERWISE NOTED.


JOISTS
 ALL JOISTS ARE W8 M-WIDE FLANGE UNLESS OTHERWISE NOTED.

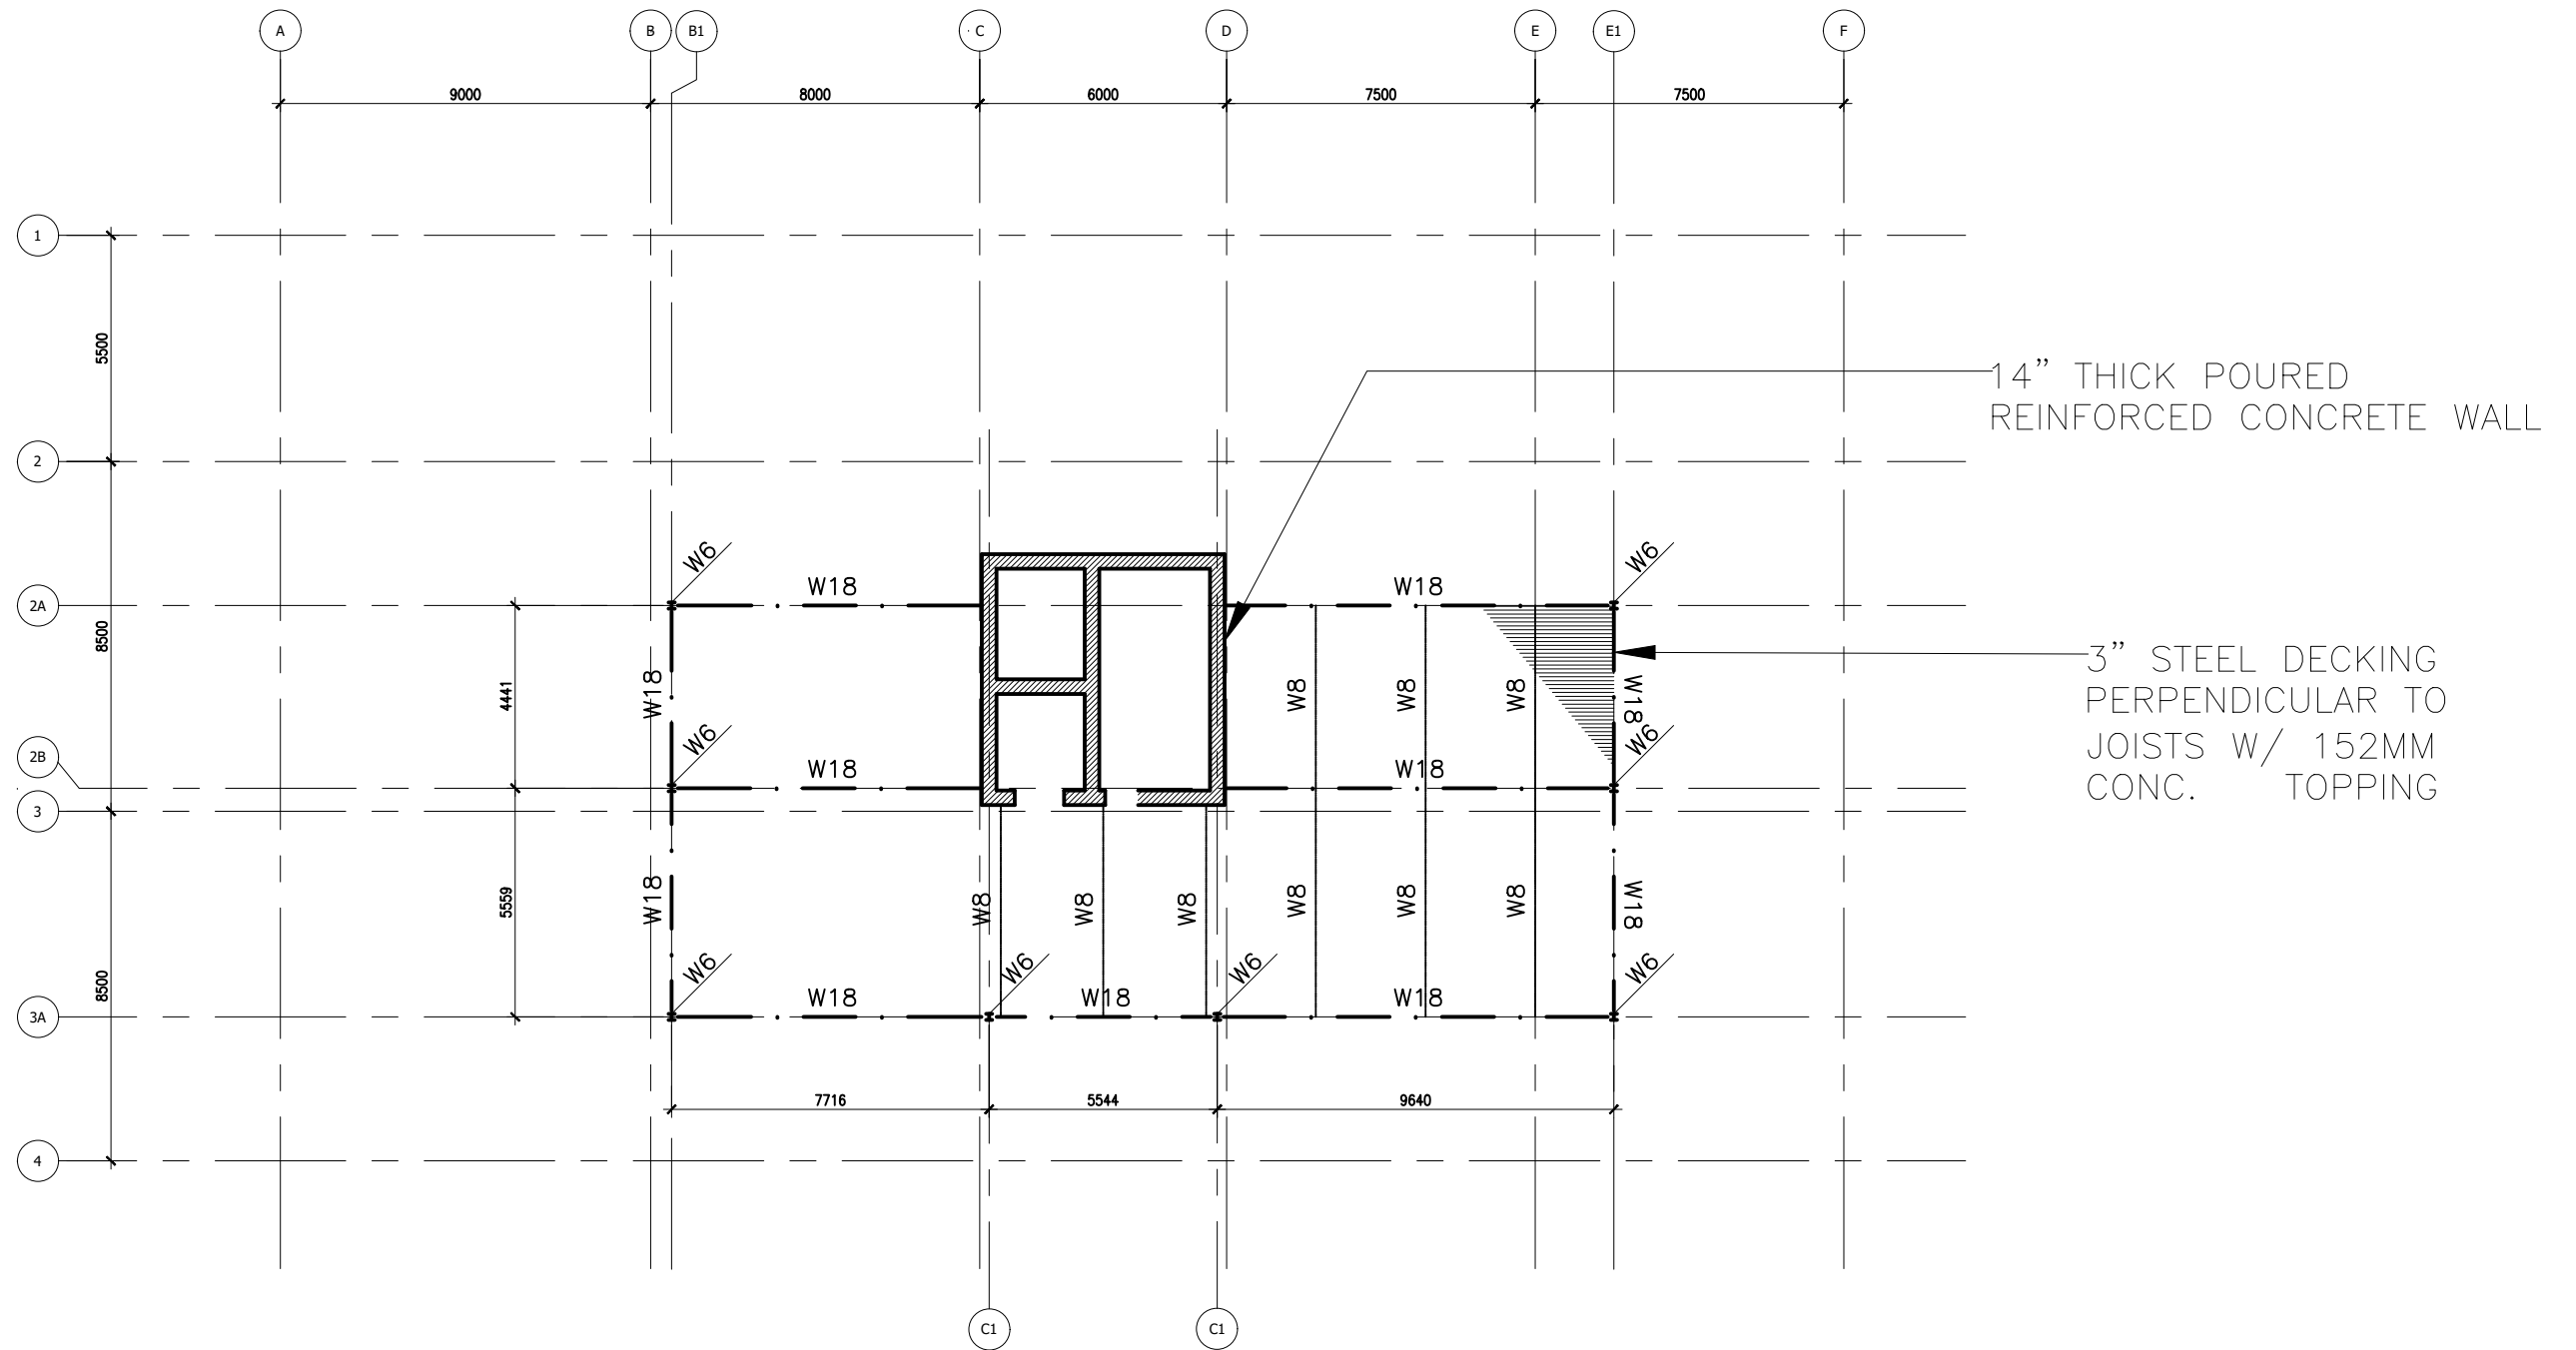

COLUMNS
 ALL COLUMNS ARE W6 M-WIDE FLANGE UNLESS OTHERWISE NOTED.

BEAMS
 ALL BEAMS AND GIRDERS ARE W18 M-WIDE FLANGE UNLESS OTHERWISE NOTED.

JOISTS
 ALL JOISTS ARE W8 M-WIDE FLANGE UNLESS OTHERWISE NOTED.

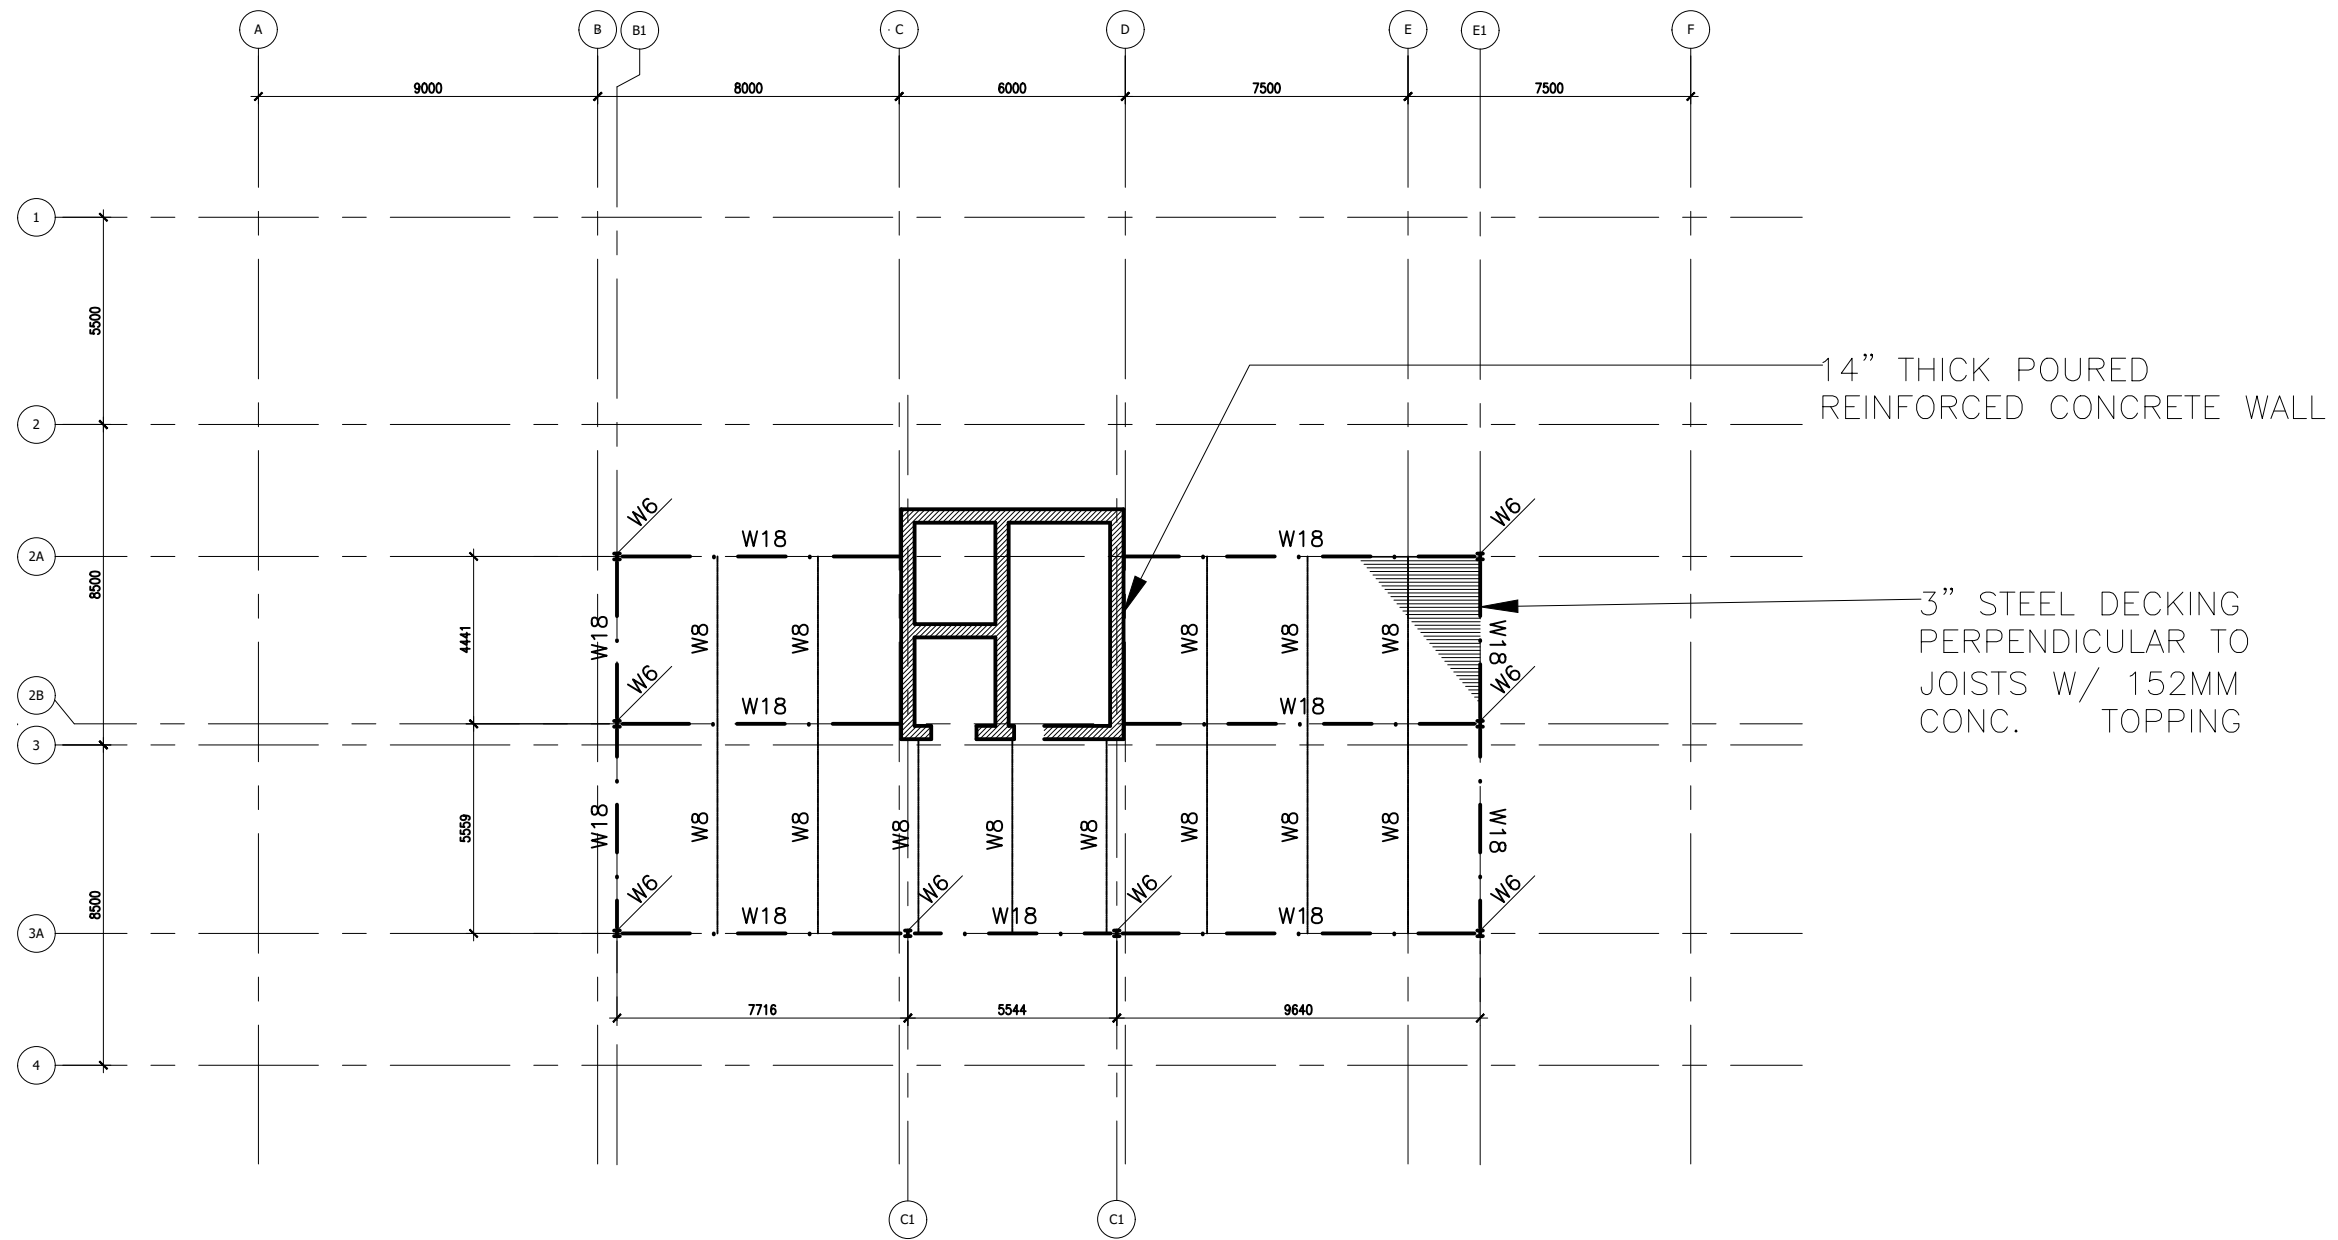

COLUMNS
 ALL COLUMNS ARE W6 M-WIDE FLANGE UNLESS OTHERWISE NOTED.

BEAMS
 ALL BEAMS AND GIRDERS ARE W18 M-WIDE FLANGE UNLESS OTHERWISE NOTED.

JOISTS
 ALL JOISTS ARE W8 M-WIDE FLANGE UNLESS OTHERWISE NOTED.