

CONTRACTOR IS TO CHECK AND VERIFY ALL DIMENSIONS AND CONDITIONS ON THE PROJECT AND REPORT ANY DISCREPANCIES TO THE ARCHITECT BEFORE PROCEEDING WITH THE WORK. DRAWINGS ARE NOT TO BE SCALED.

CONTRACT DOCUMENTS ARE THE COPYRIGHT OF THE CONSULTANTS AND SHALL NOT BE USED OR REPRODUCED WITHOUT AUTHORIZATION. DOCUMENTS ARE TO BE RETURNED UPON COMPLETION OF THE PROJECT.

**Revision Schedule**

No.	Description	Date

Seals:

Client:

Mark Harris

Project:

**Term Project**

Mississauga

Project No.: 0001	Revision No.:
----------------------	---------------


**GROUND FLOOR PHASE 1**

Drawn By: RYLEY HARRIS Date: 11/29/16

Checked By: Checker Sheet No.:

**A103**

Scale: 1 : 150

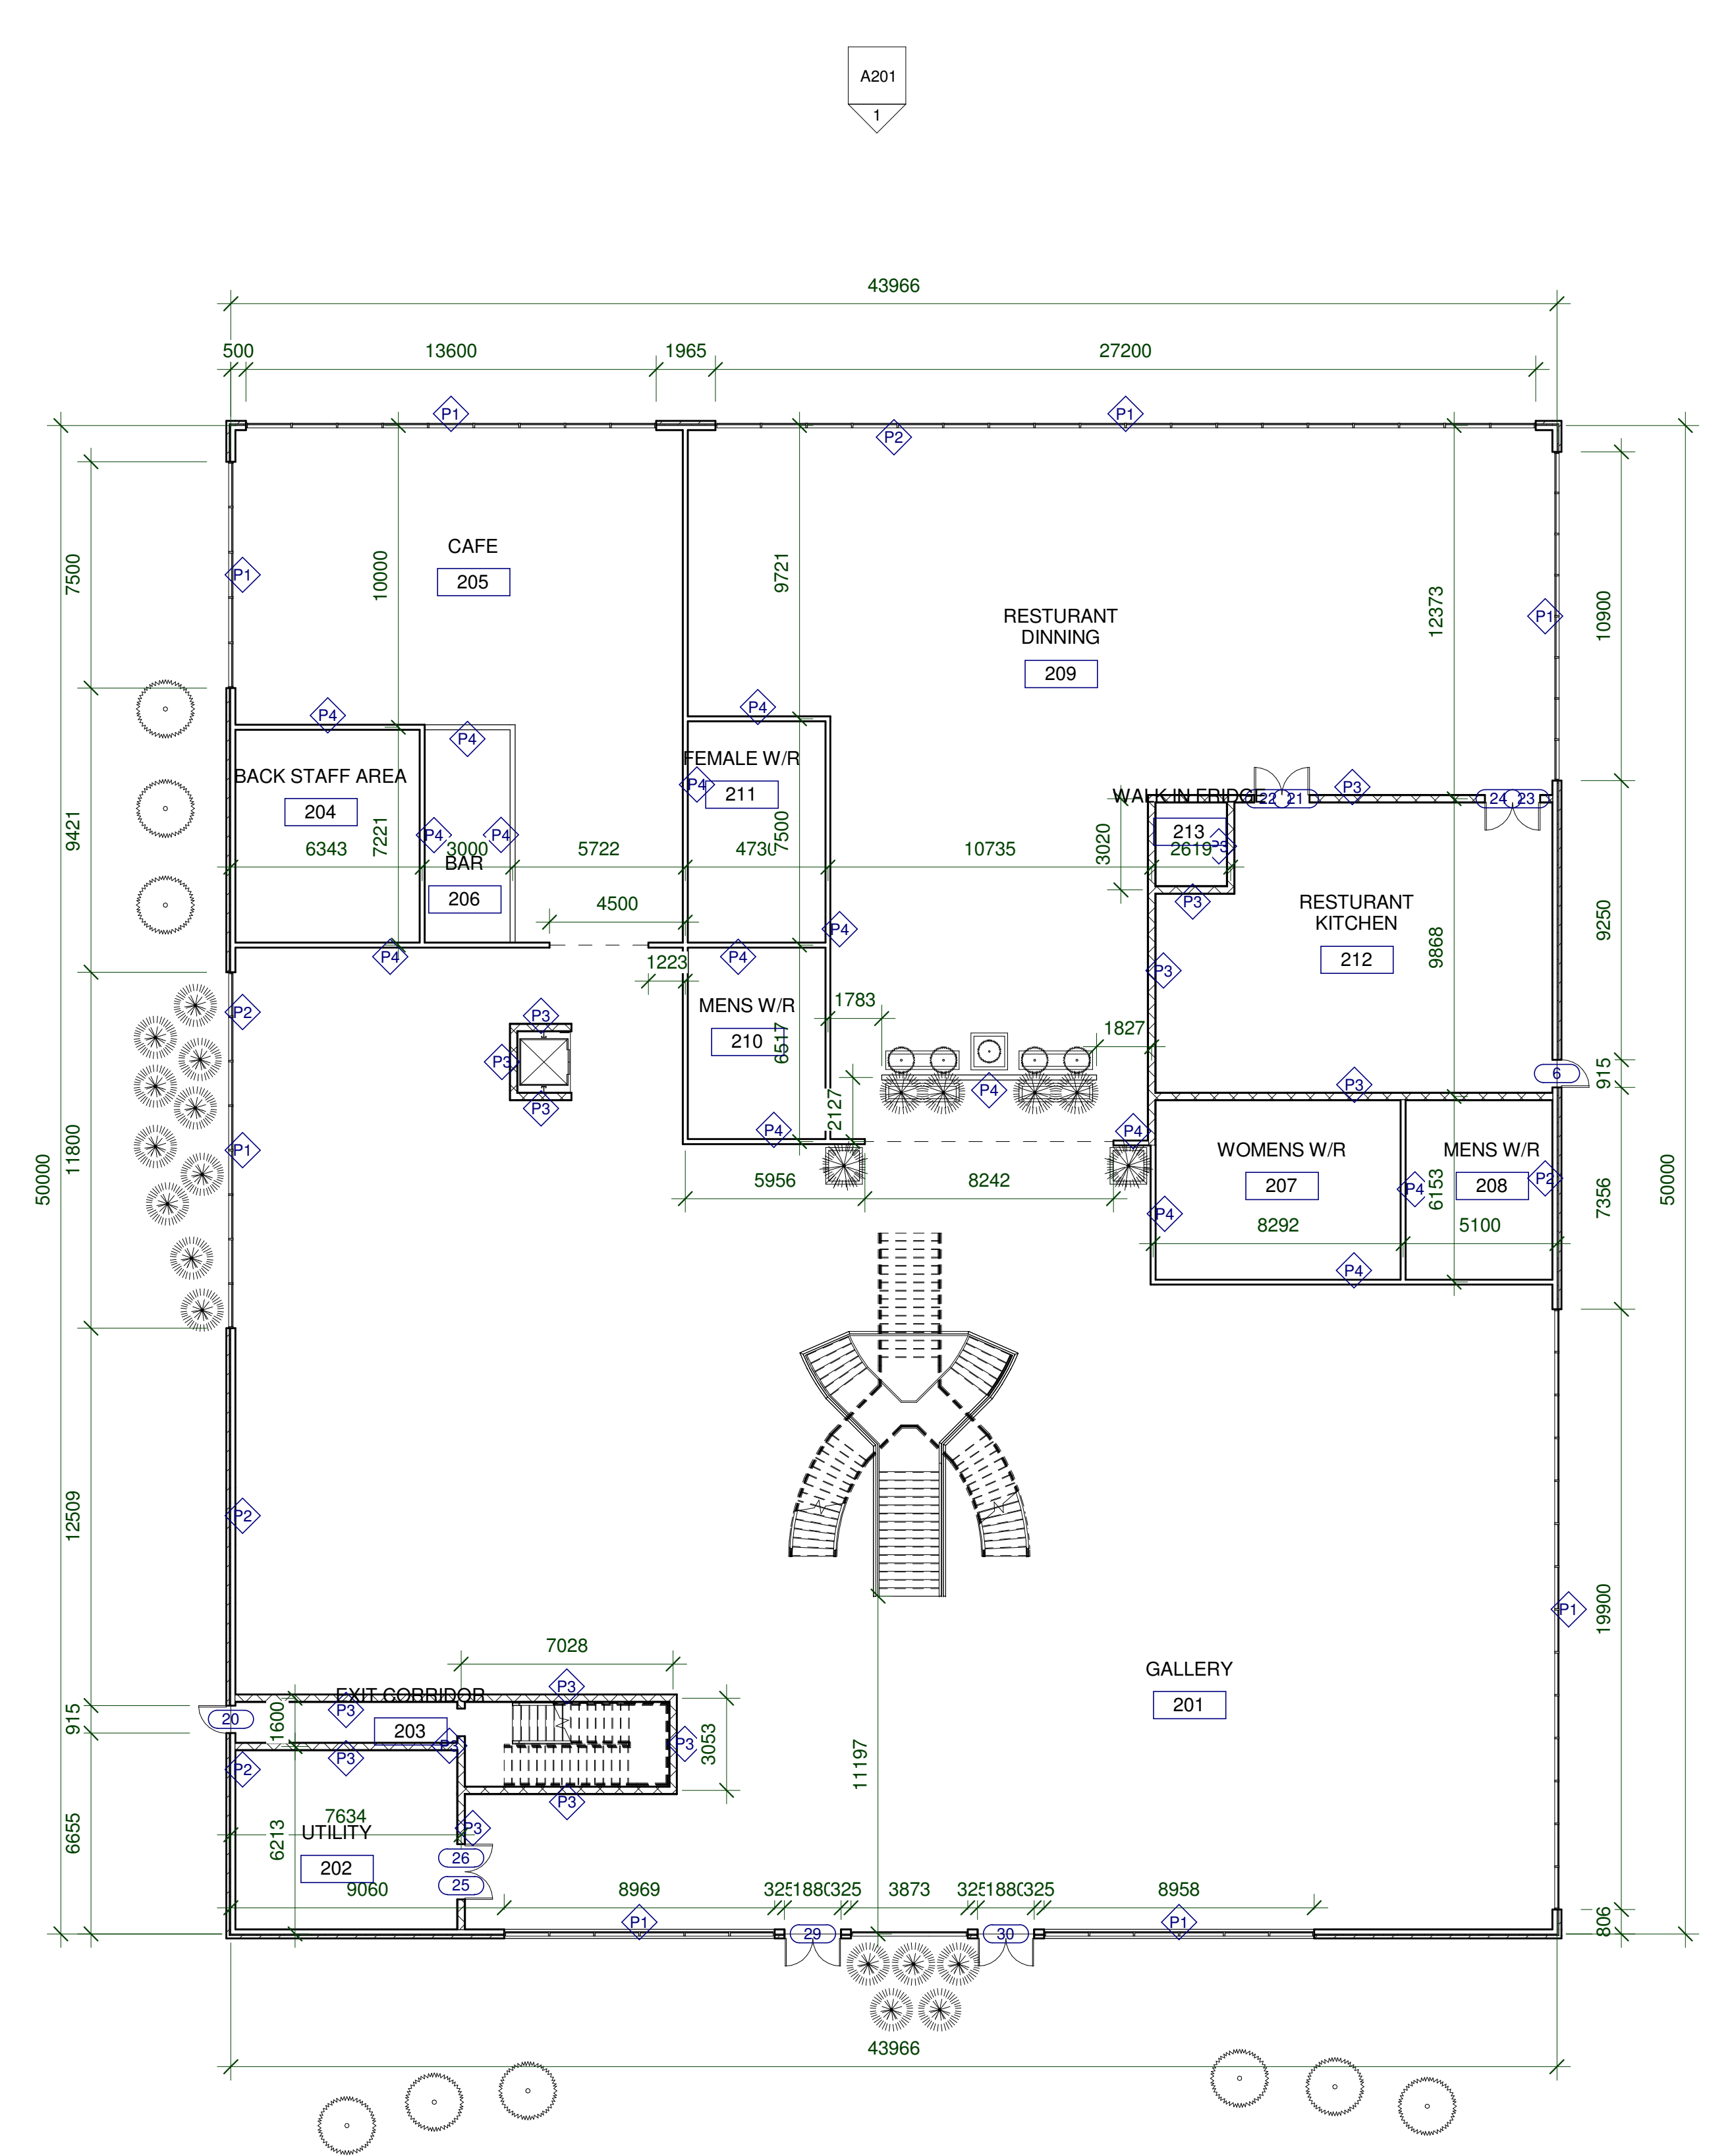

**1** \*Ground floor phase 1  
1 : 150