








Shamsi & Panchal  
February 2015


in College  
Technology

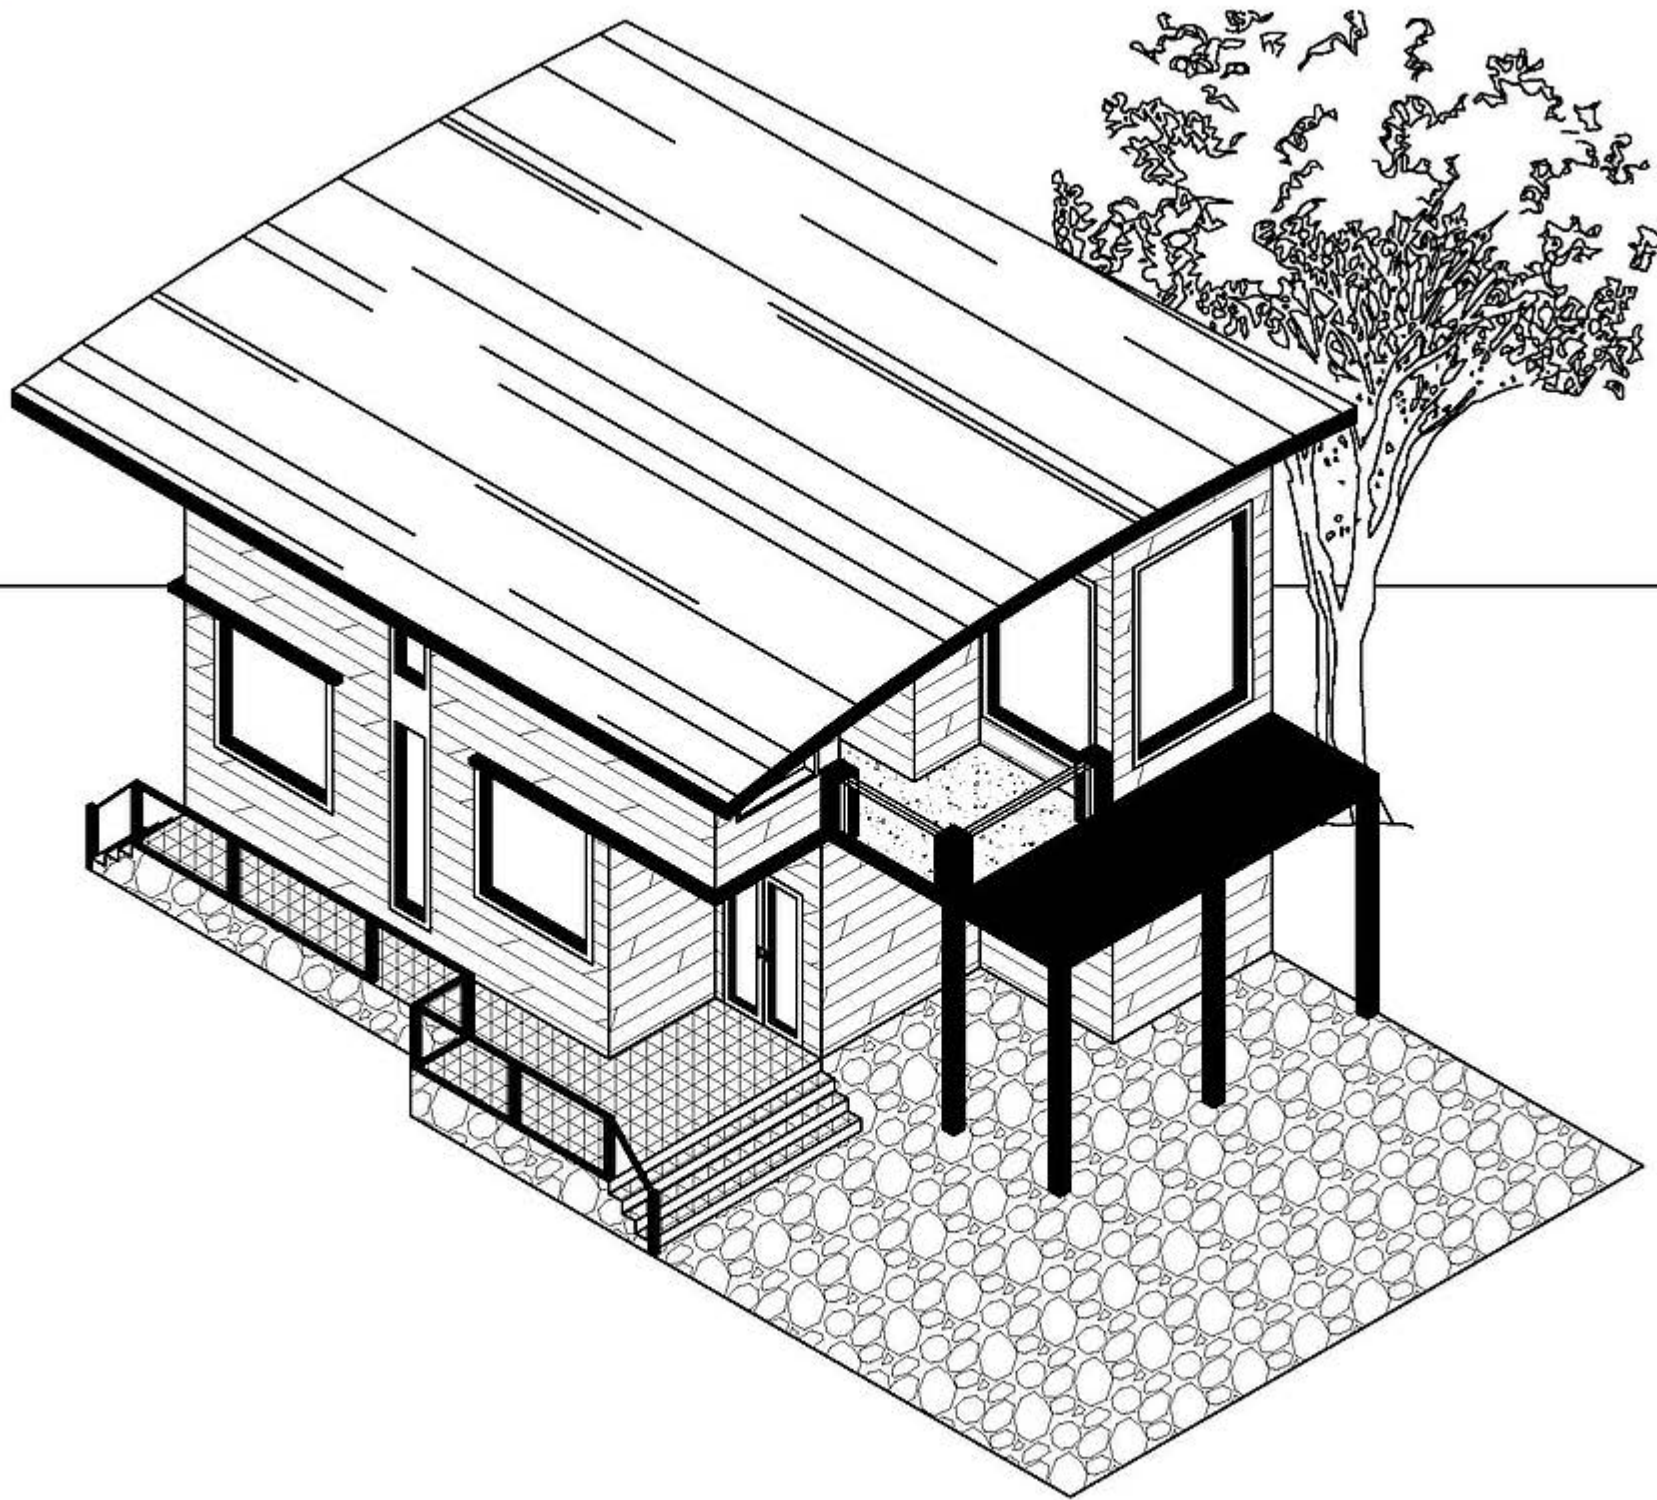


ISO Drawing

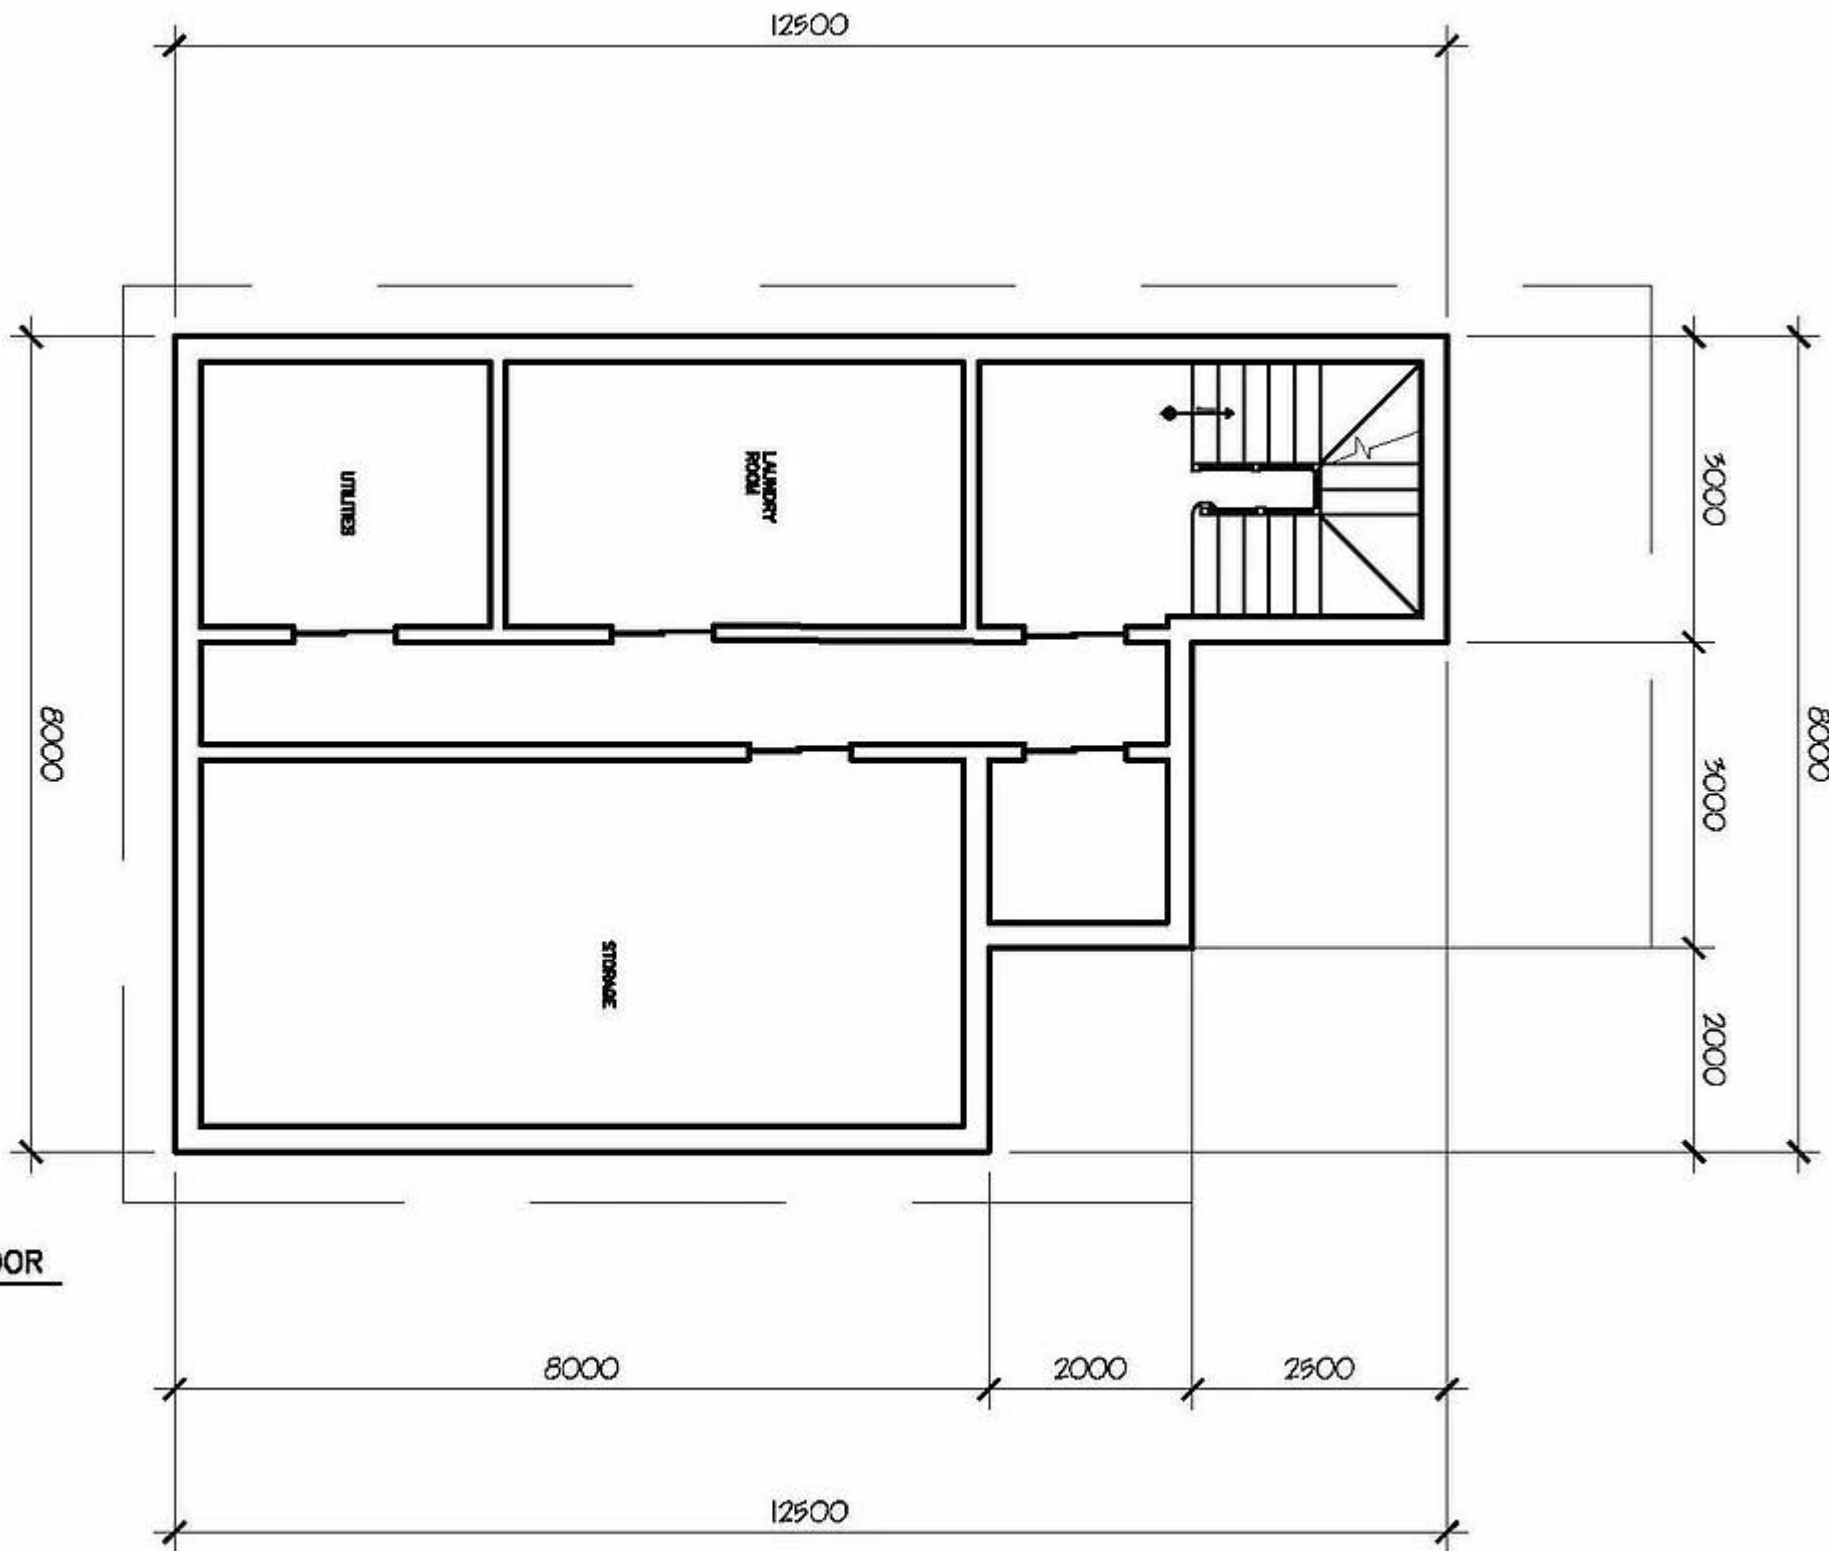


 **BASEMENT FLOOR**  
1:100

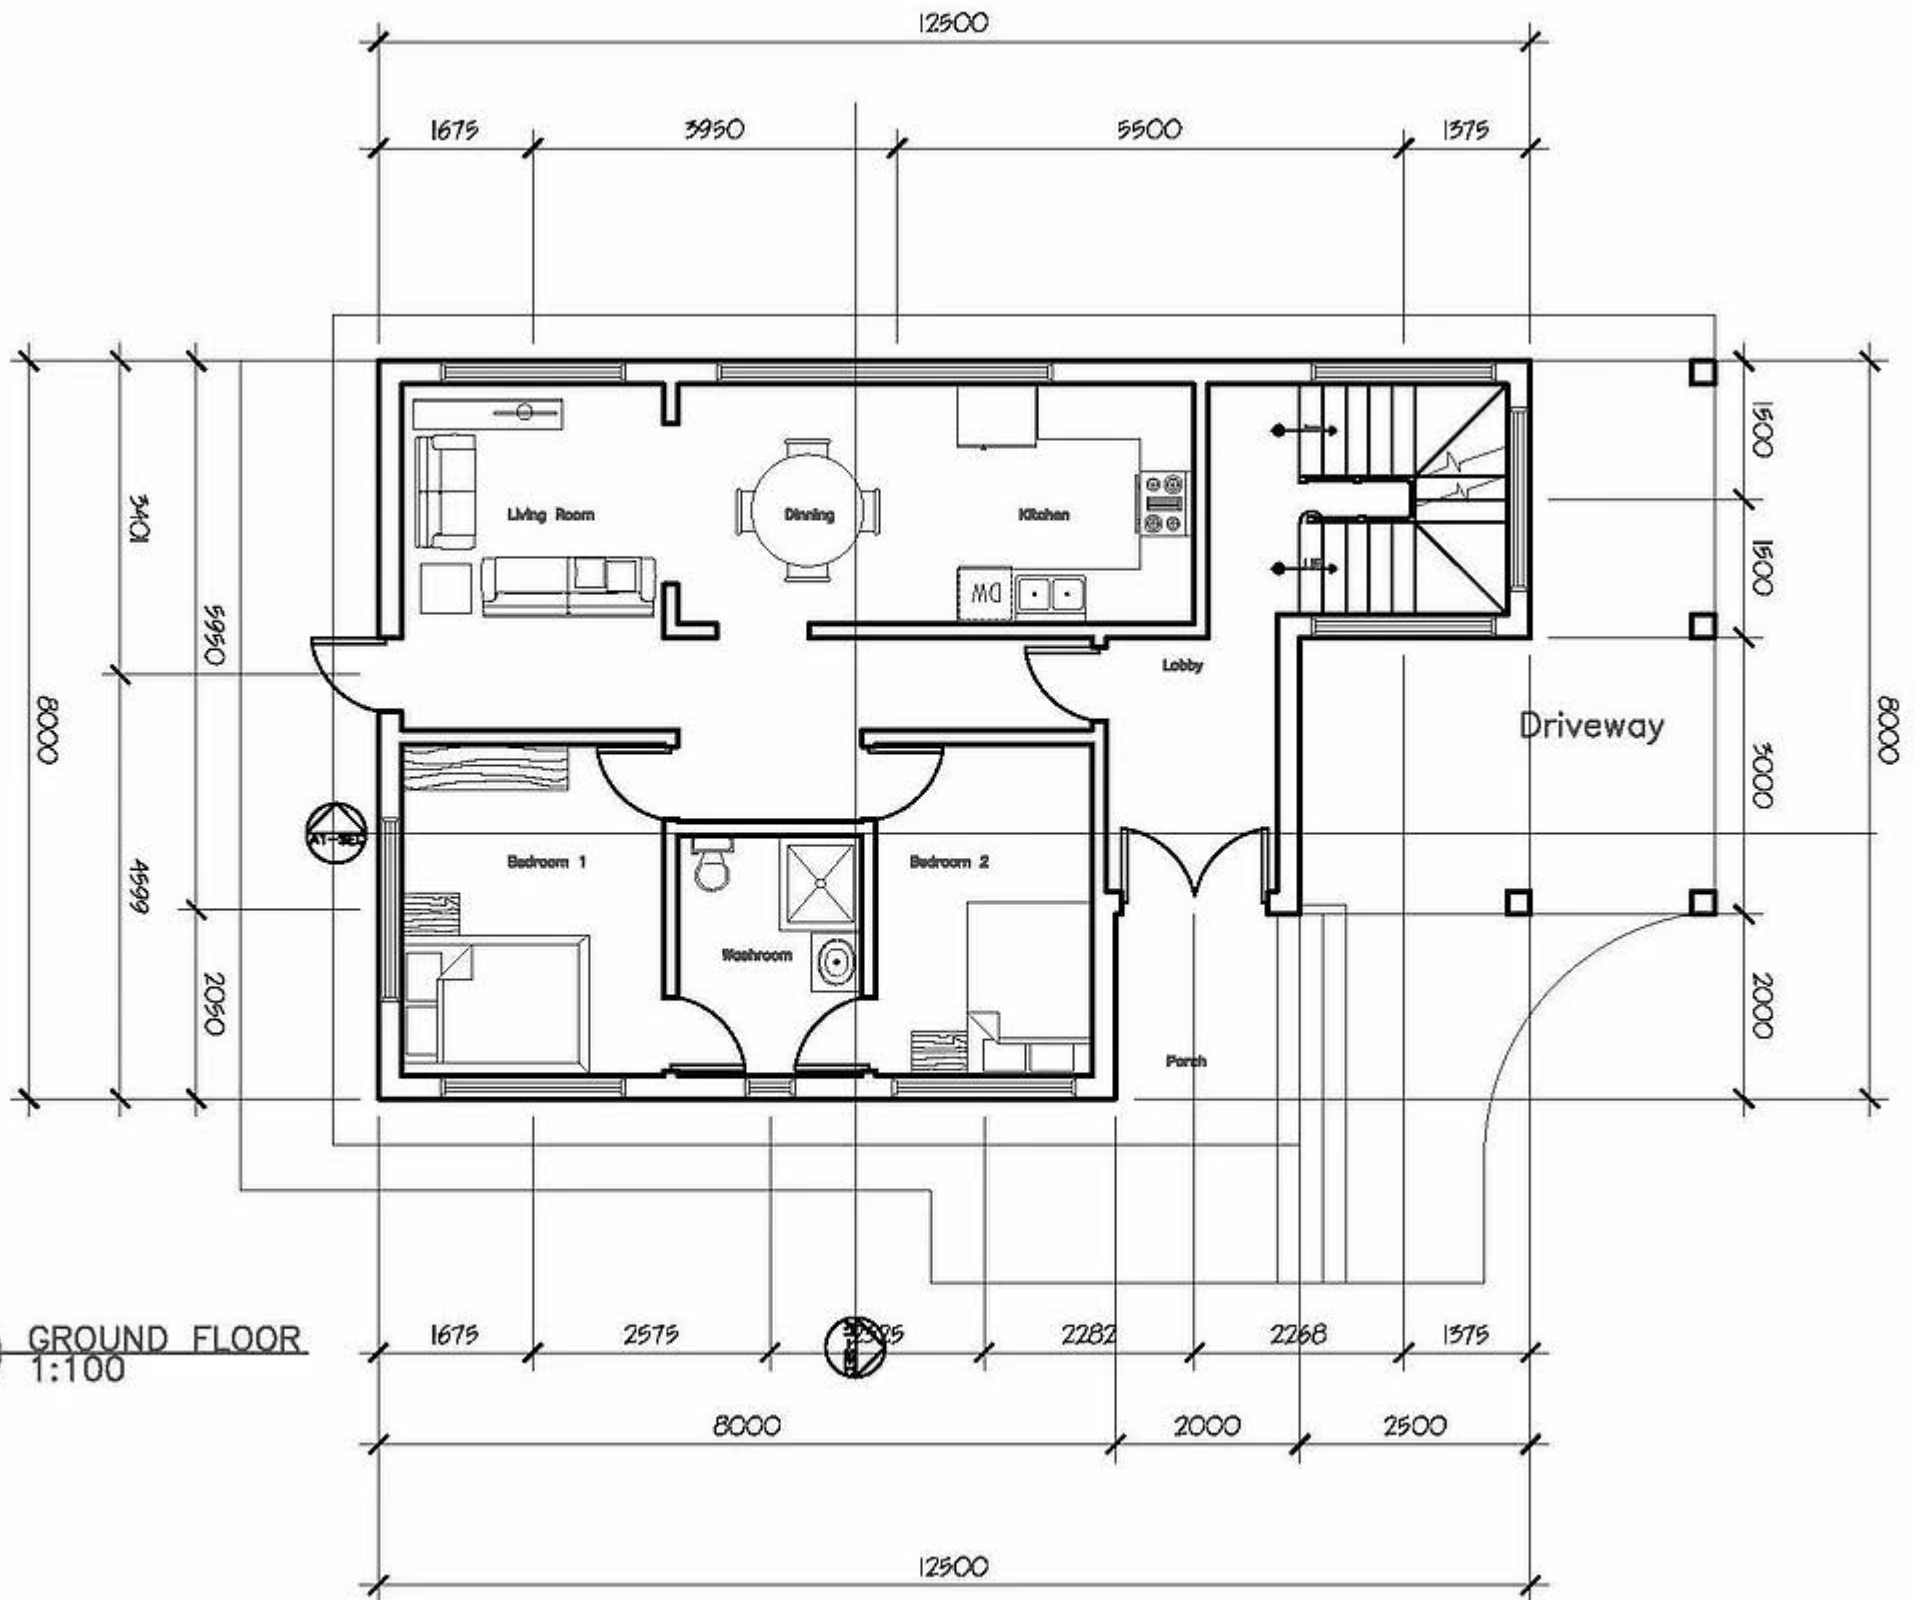



GROUND FLOOR  
1:100

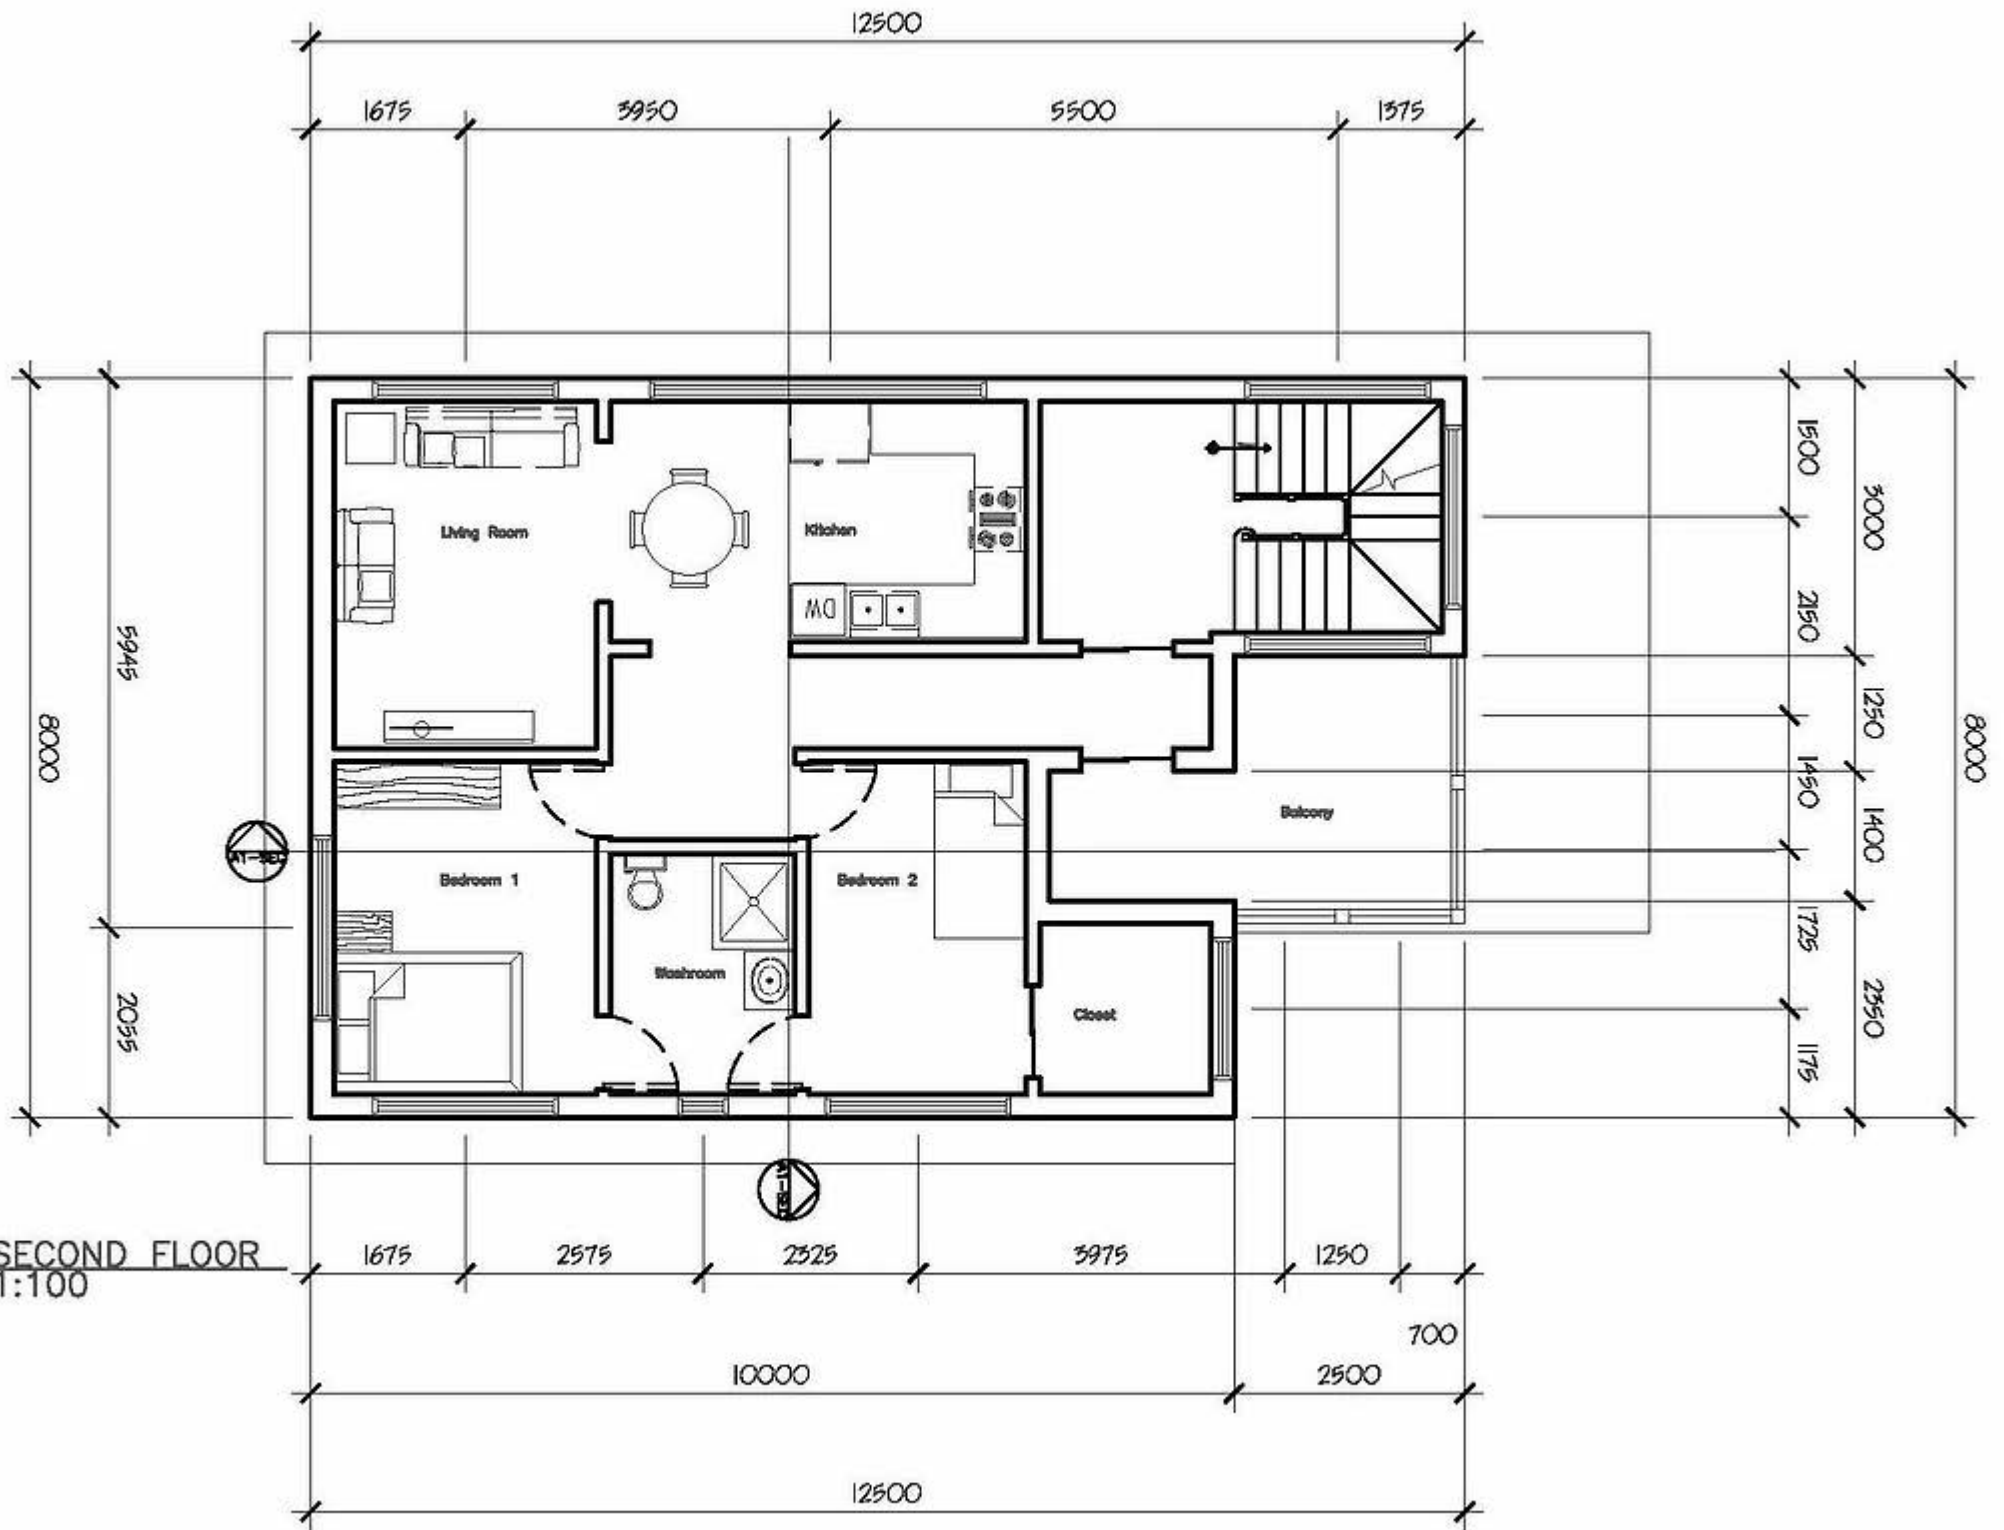



**SECOND FLOOR**  
 1:100

Second Floor

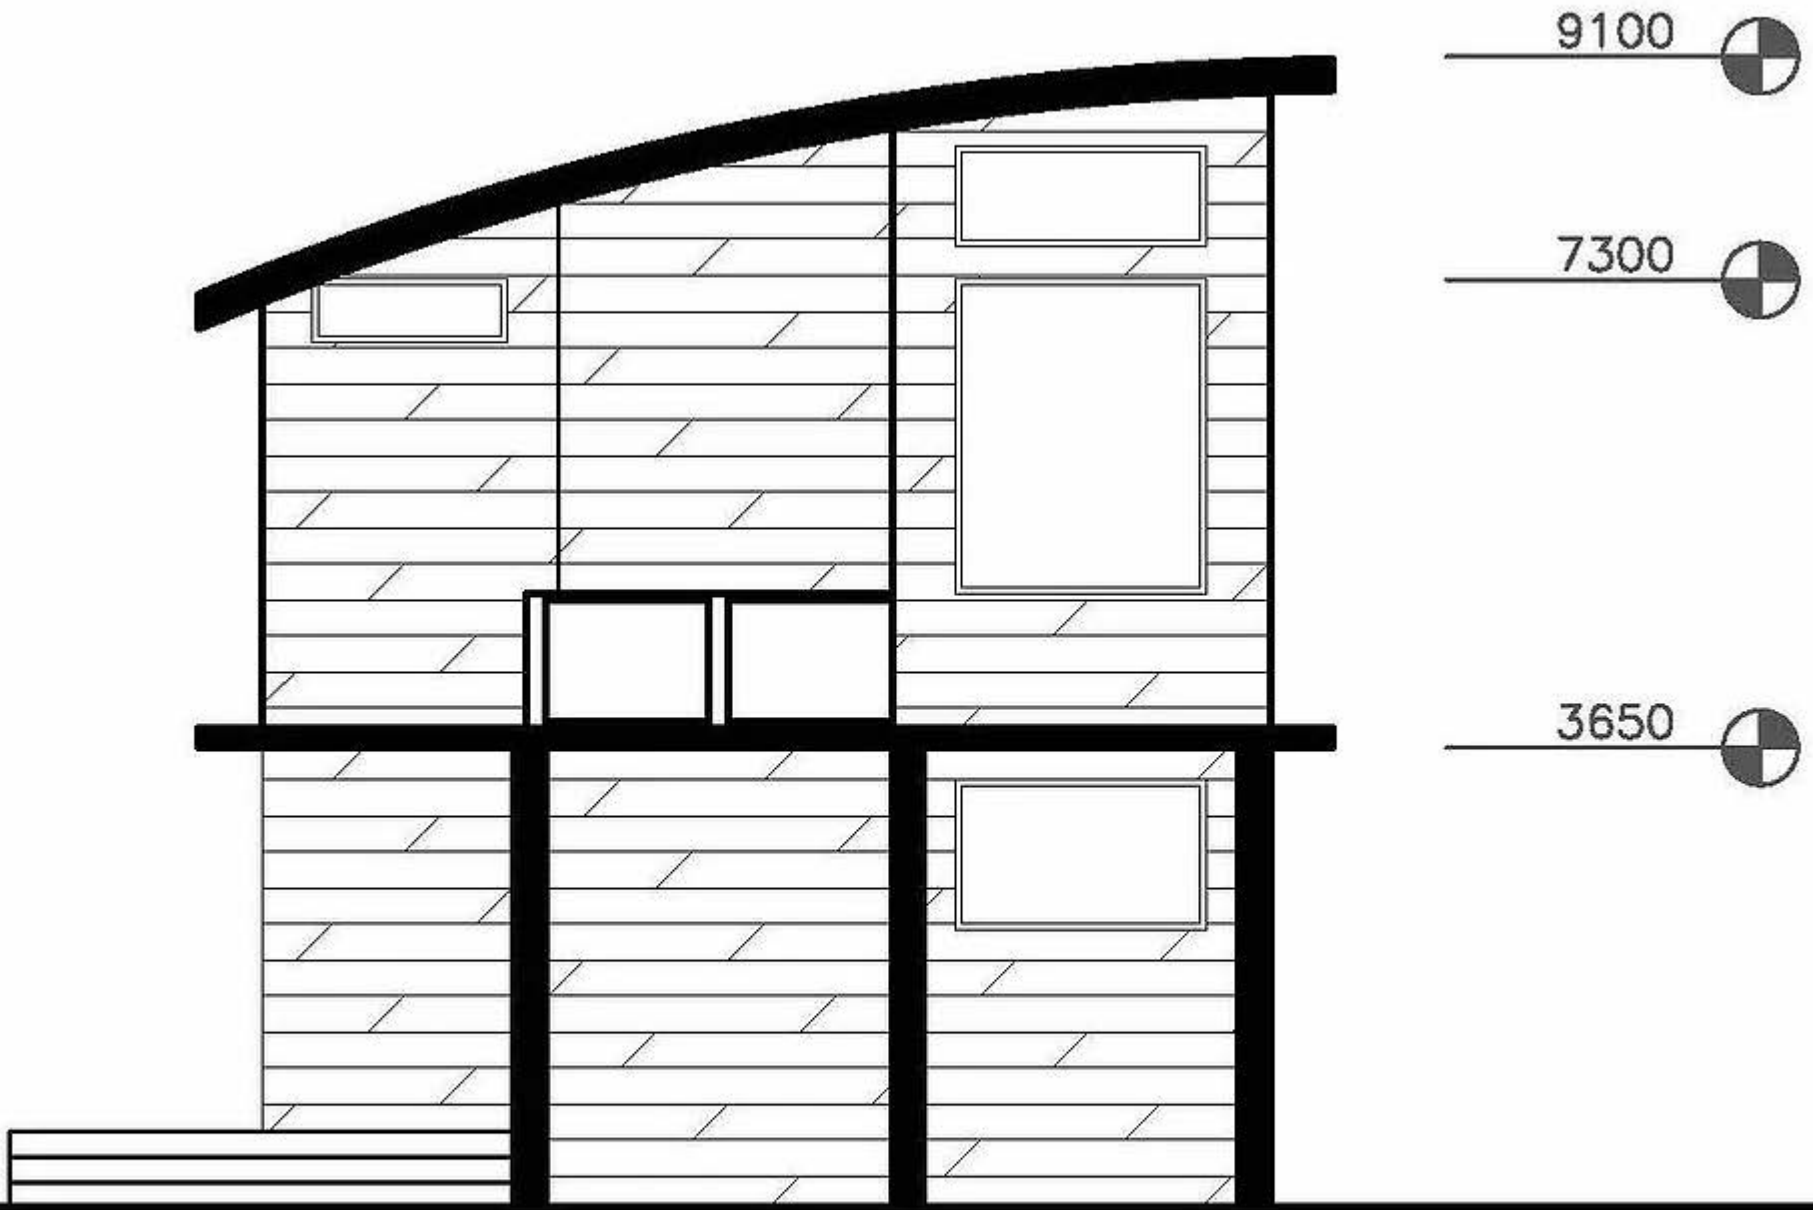



 EAST ELEVATION  
1:100

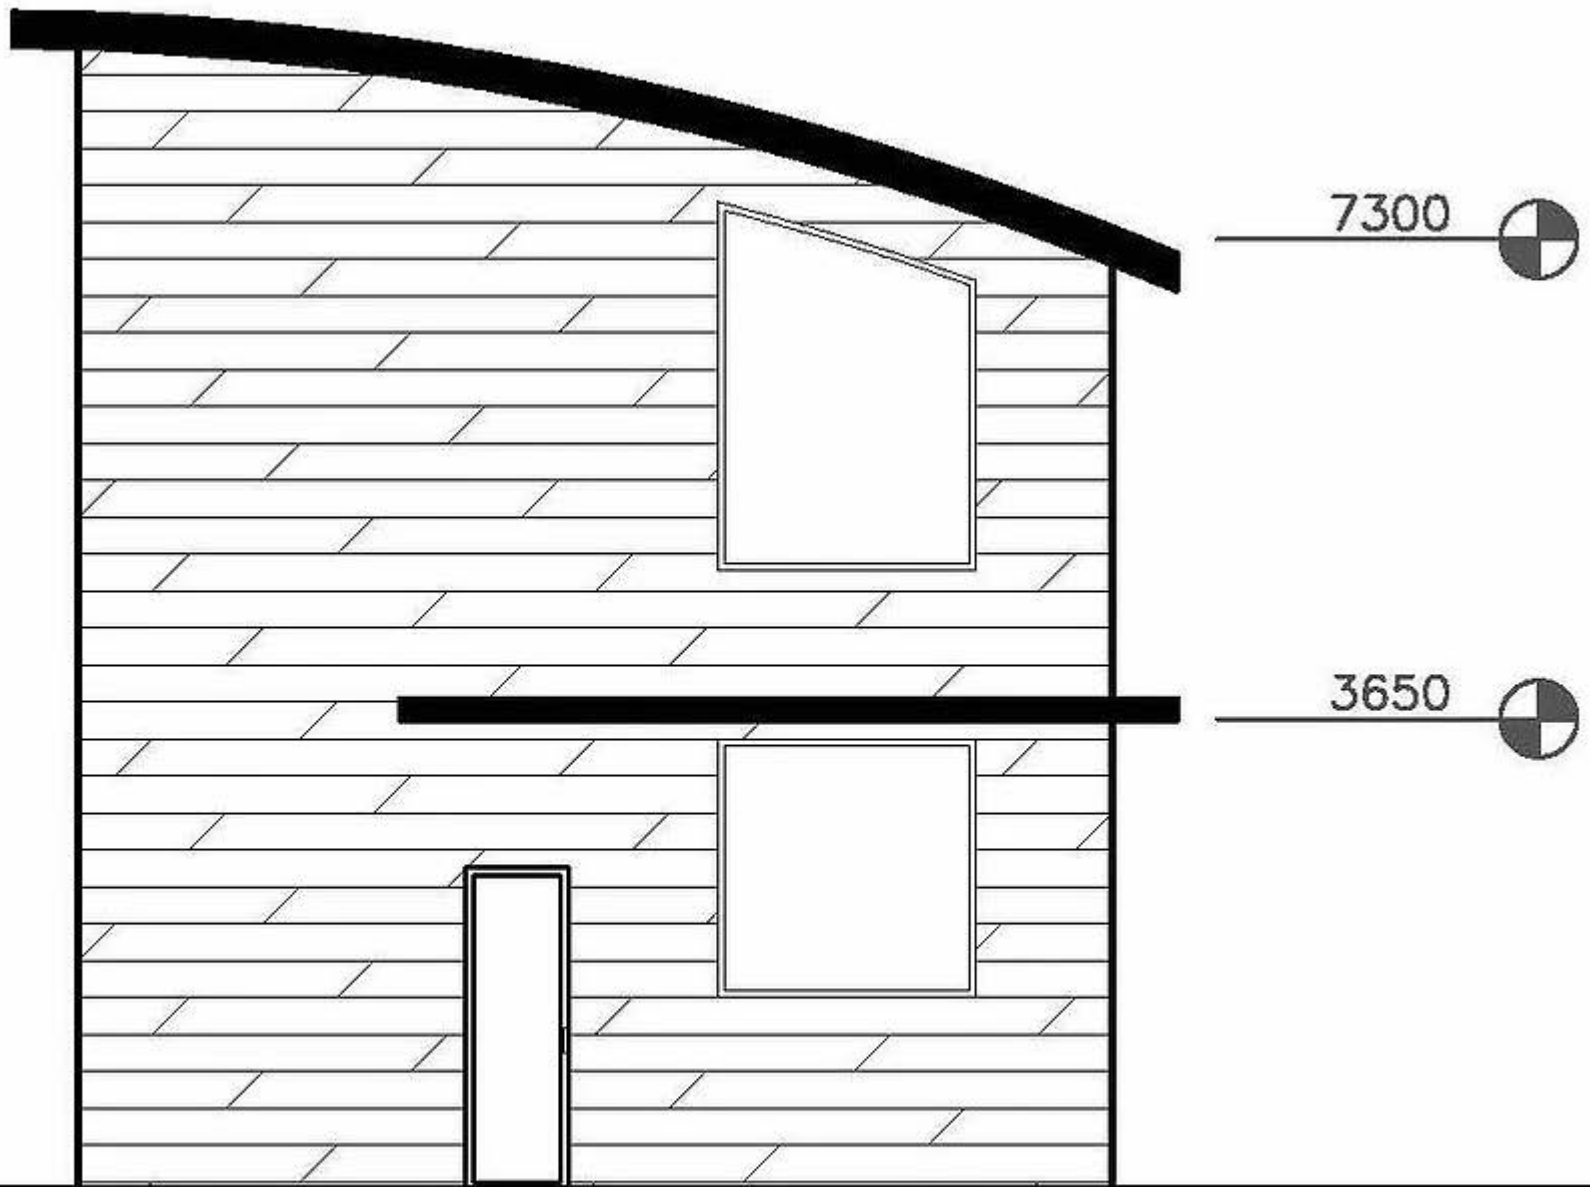

WEST ELEVATION  
1:100

West Elevation

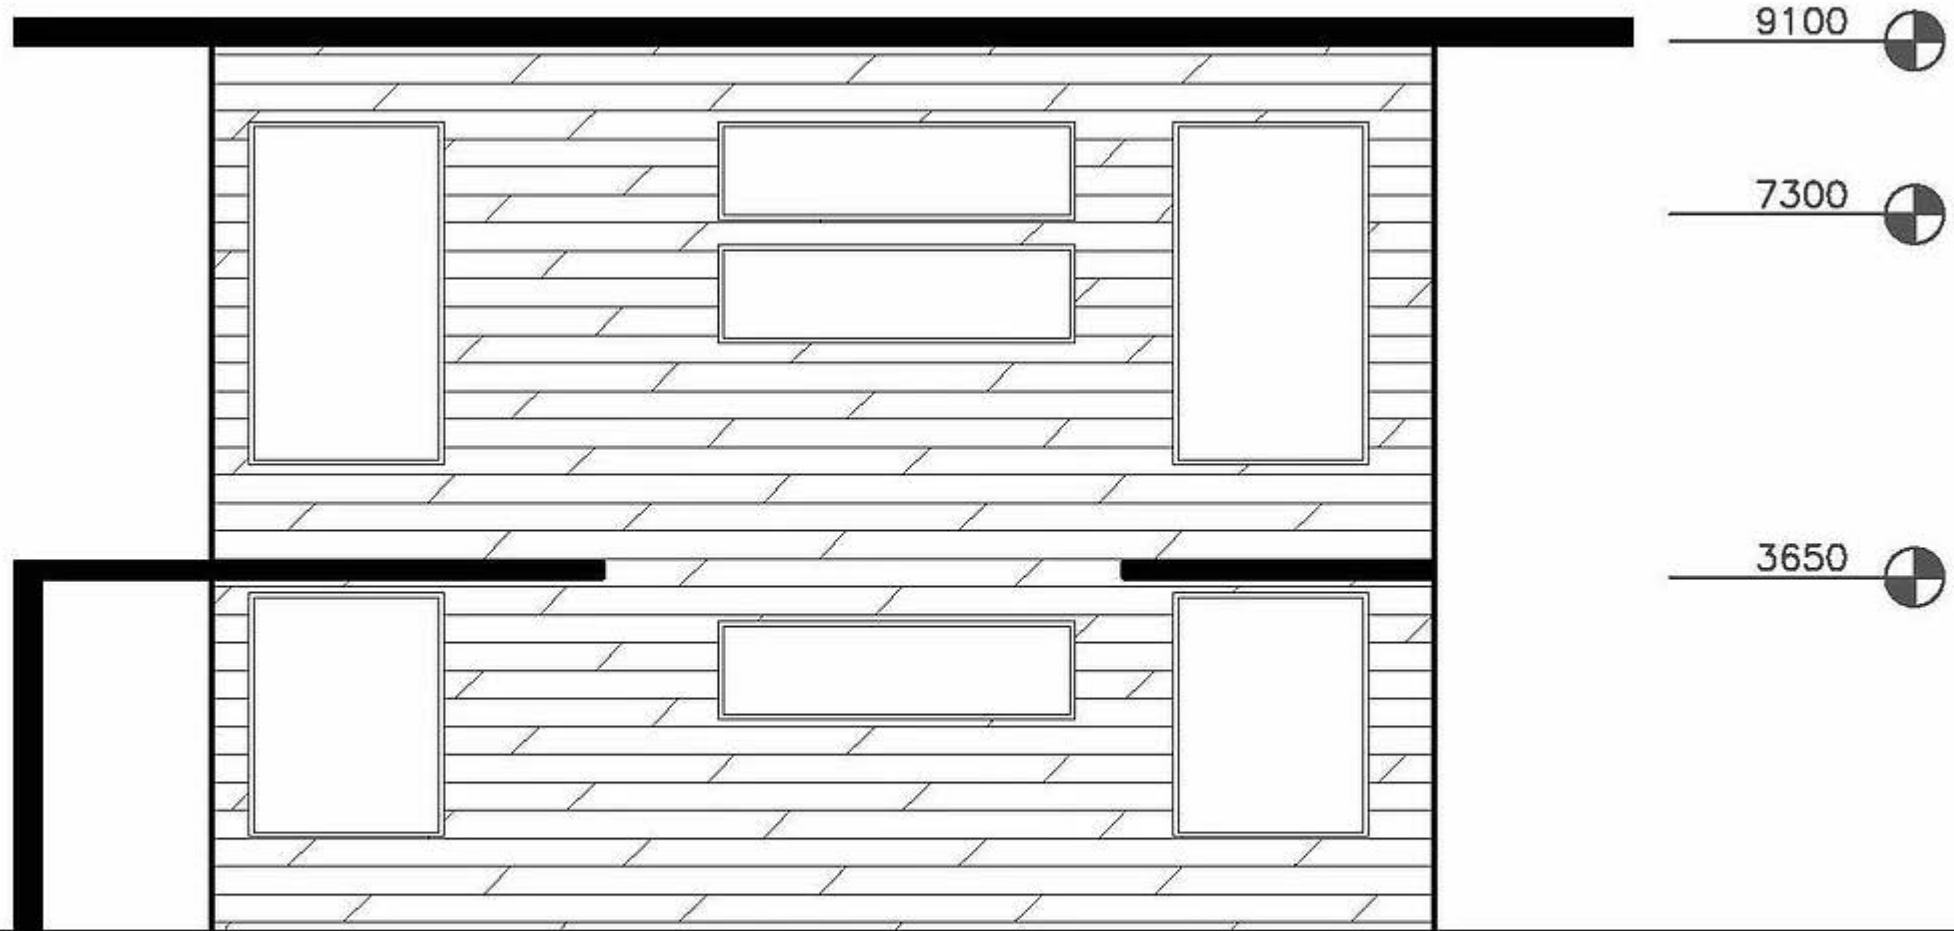


 SOUTH ELEVATION  
1:100





 NORTH ELEVATION  
1:100

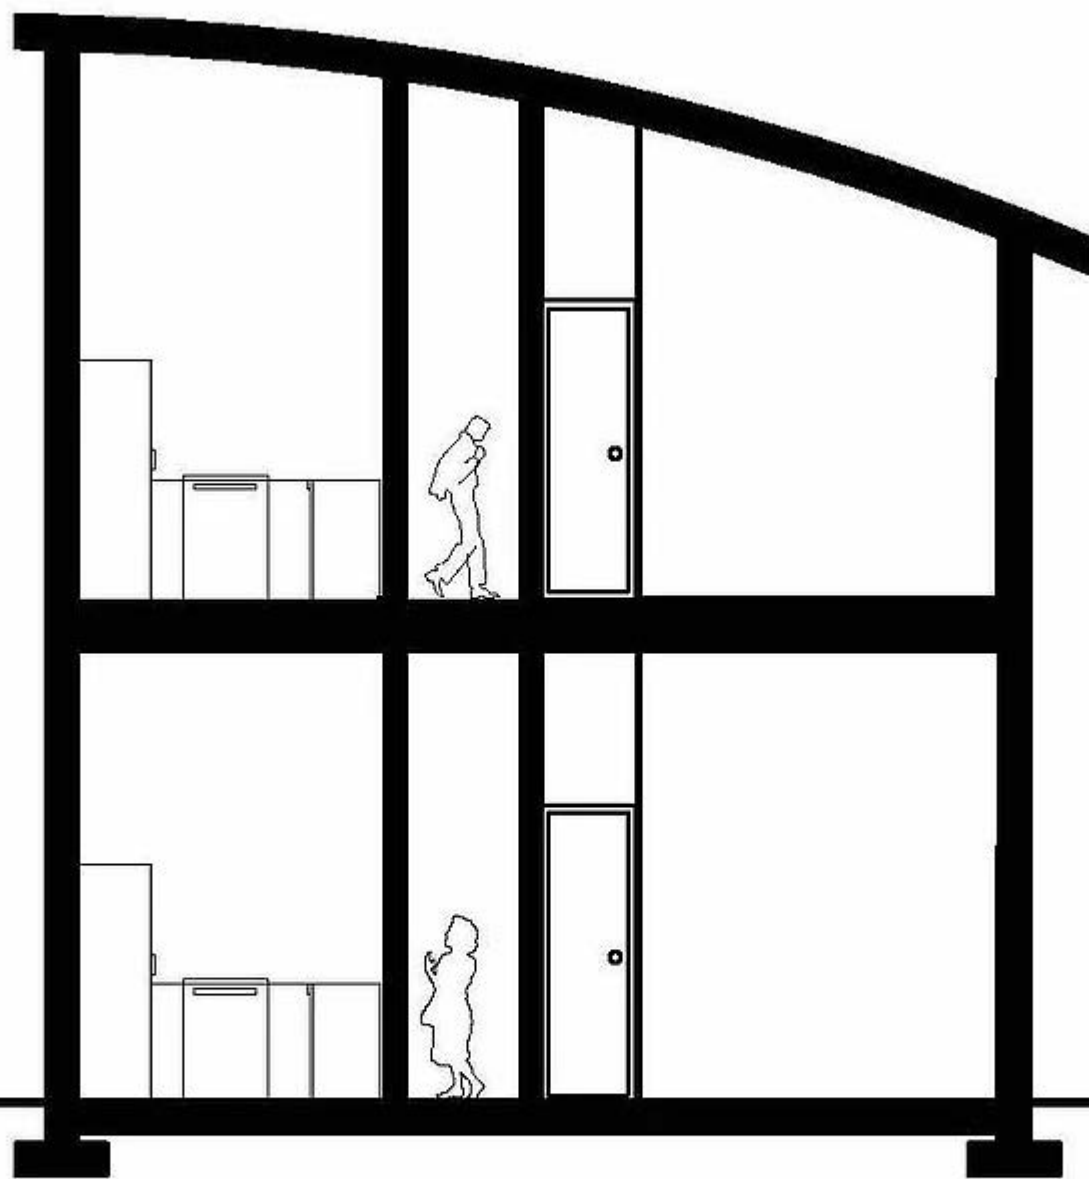

 SECTION  
1:100